


BASEMENT FLOOR PLAN (EXISTING)
SCALE: 1/4" = 1'

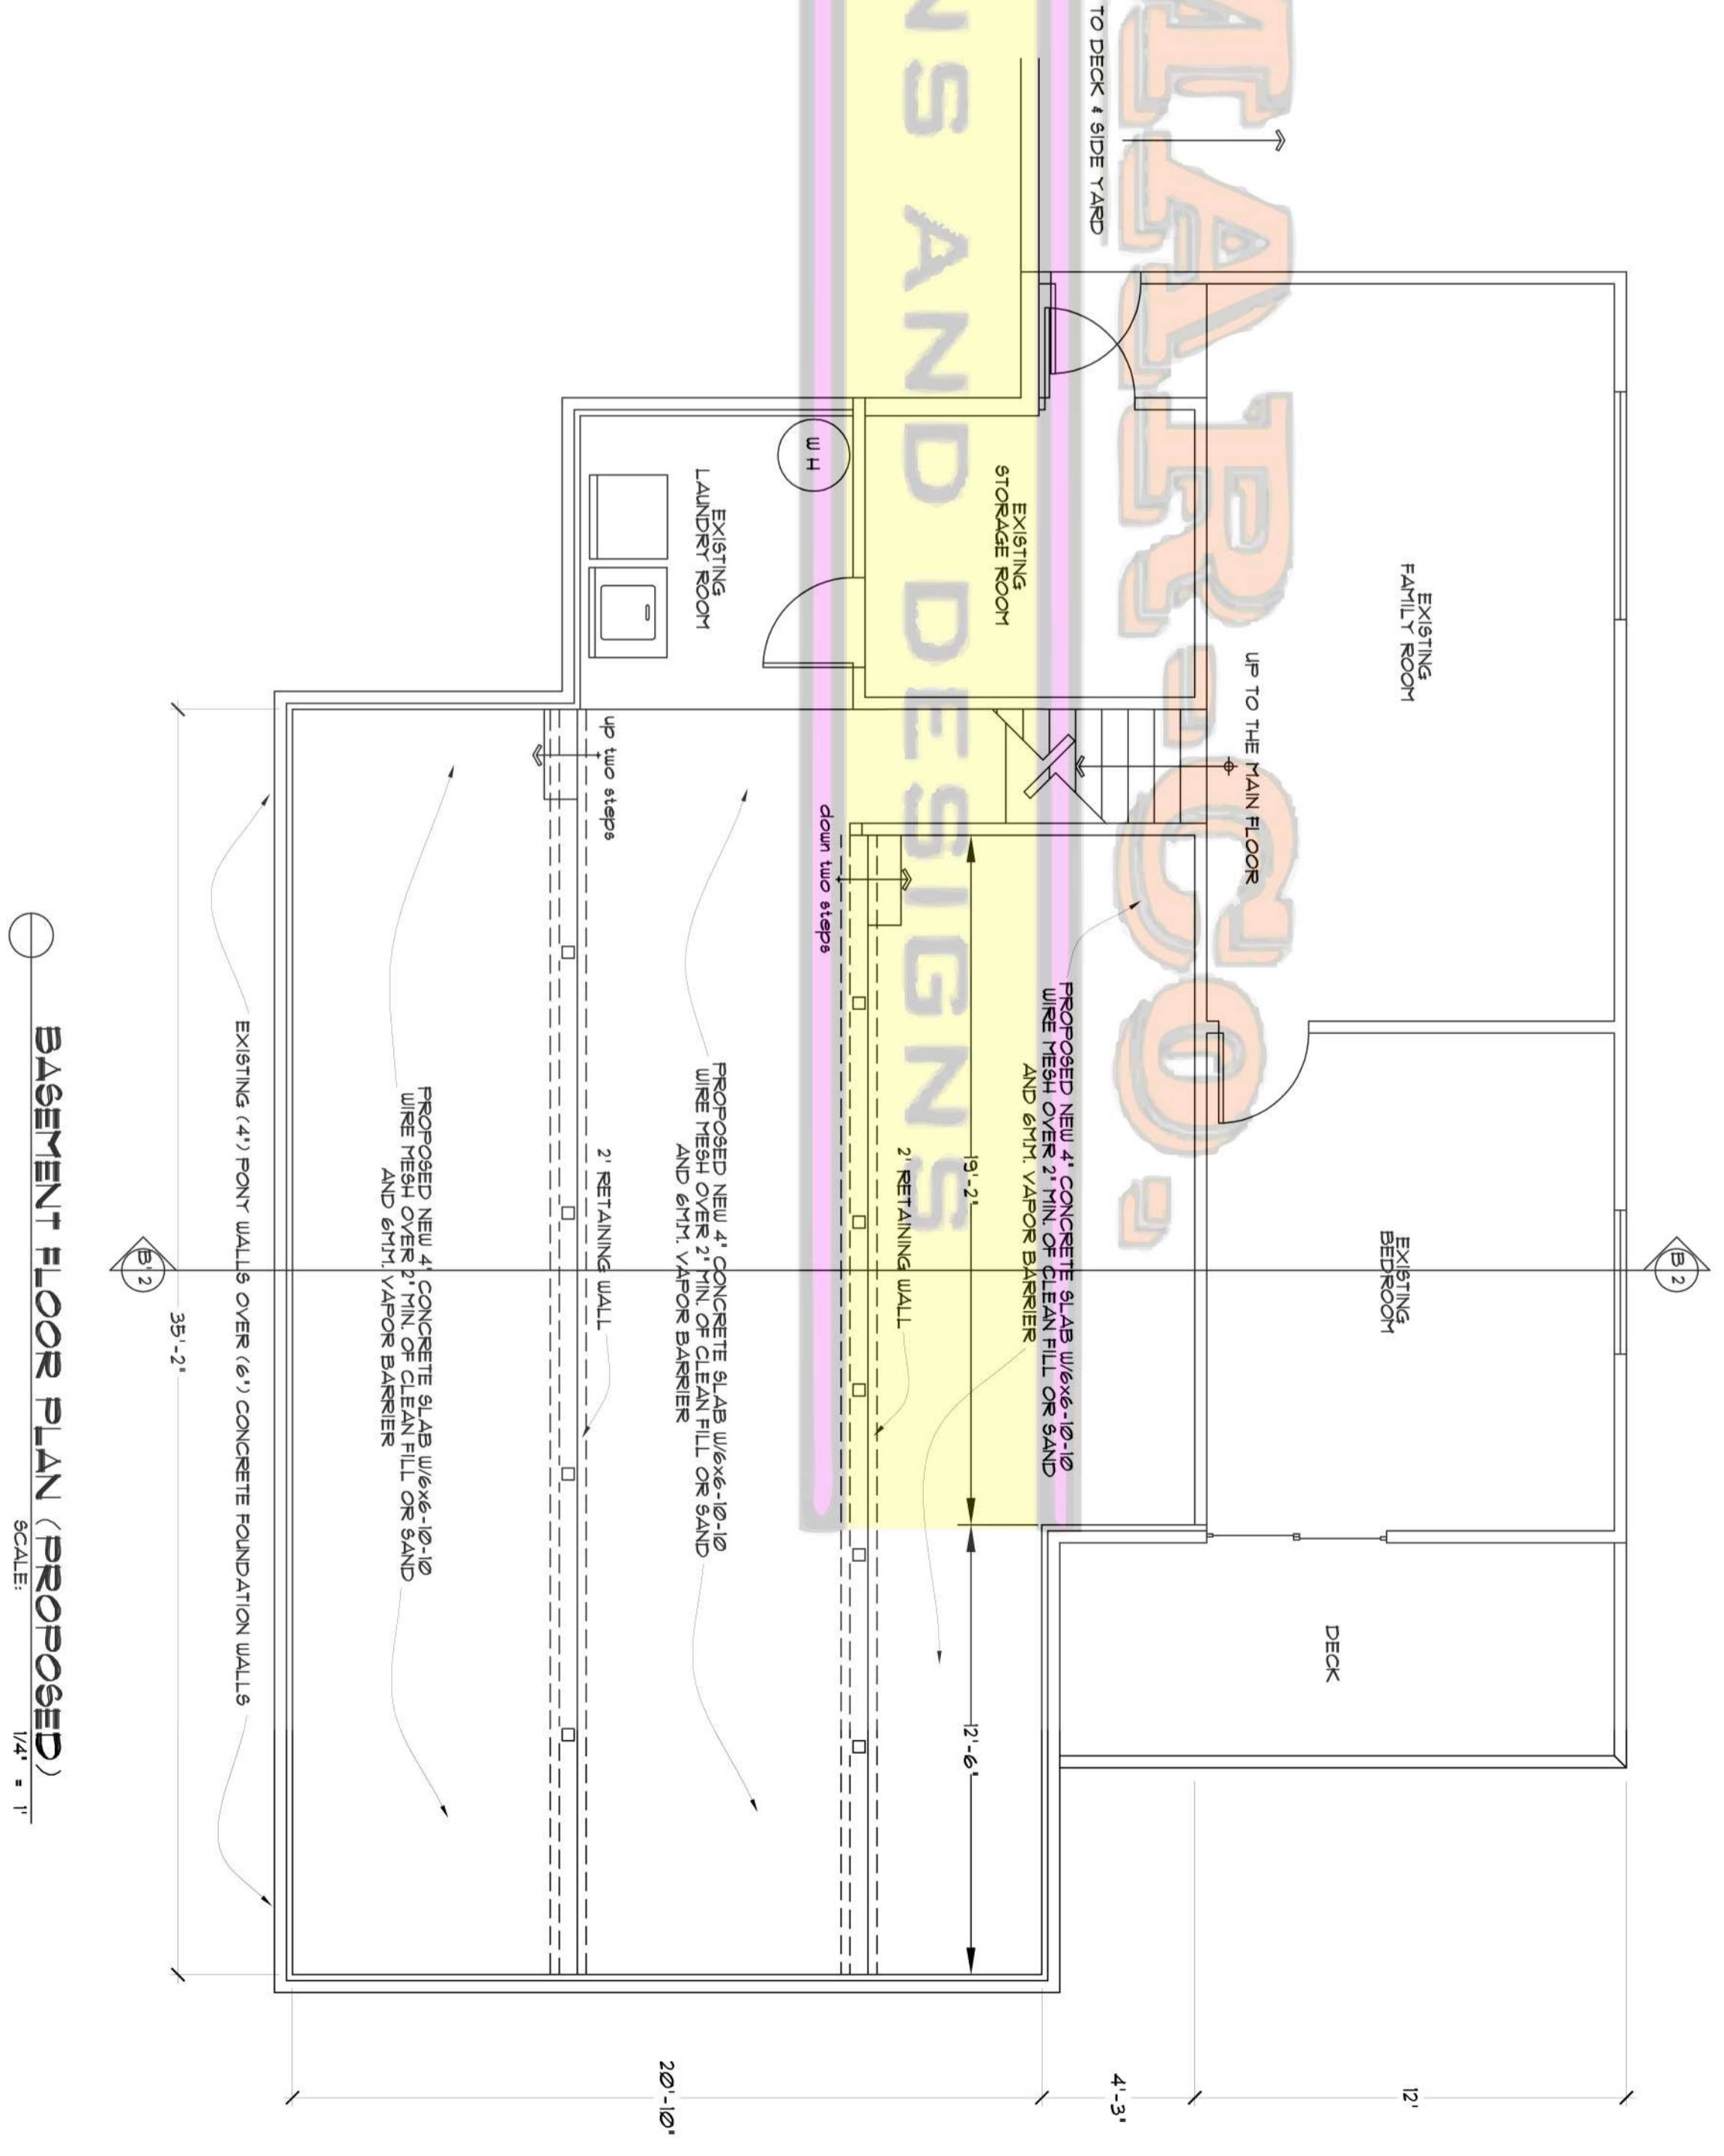

BASEMENT FLOOR PLAN (PROPOSED)
SCALE: 1/4" = 1'

NO.	REVISIONS
1	AS SPECIFIED
2	BASEMENT CONCRETE SLAB
3	

DATE: DECEMBER/2023
SCALE: AS SPECIFIED
DRAWN BY: MARCO A. LAUREANO
JOB: BASEMENT CONCRETE SLAB
SHEET: 2
OF SHEET: 3

PROJECT NAME:
BASEMENT CONCRETE SLAB
XXXXX MEADOW GLEN WAY EAST, HIDDEN MEADOWS, CA 92026

OWNER:
MR. & MRS. LUNA
XXXX MEADOW GLEN WAY EAST HOME: 000-000-0000
HIDDEN MEADOWS, CA. 92026 WORK: 000-000-0000

MARCO'S HOUSE PLANS & DESIGN
Architectural CAD drafting
Building permits
Room and patio additions
Marco A. Laureano
LICENSE: 16964 760.805.2358 760.941.2678