



**FRONT ELEVATION**  
SCALE: 1/4" = 1'

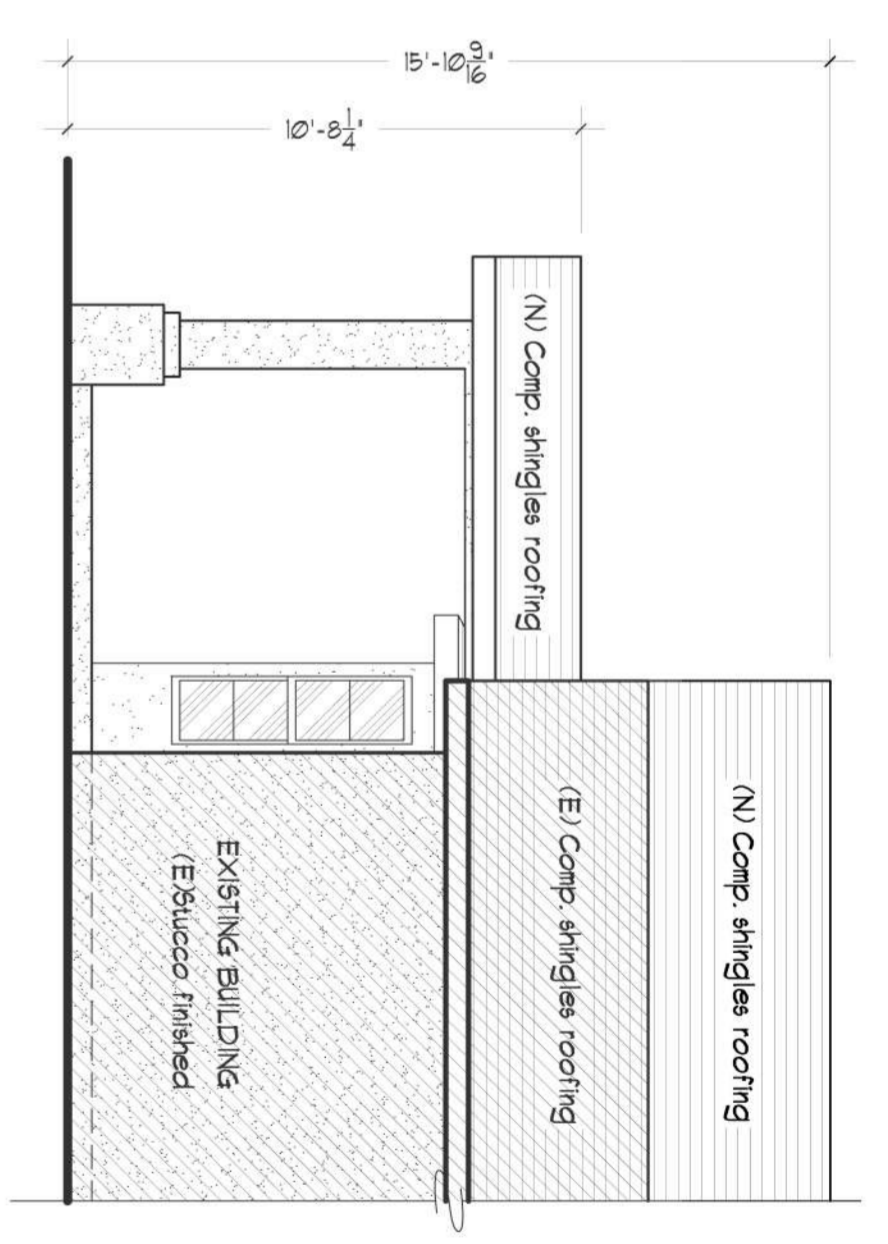


**RIGHT SIDE ELEVATION**  
SCALE: 1/4" = 1'

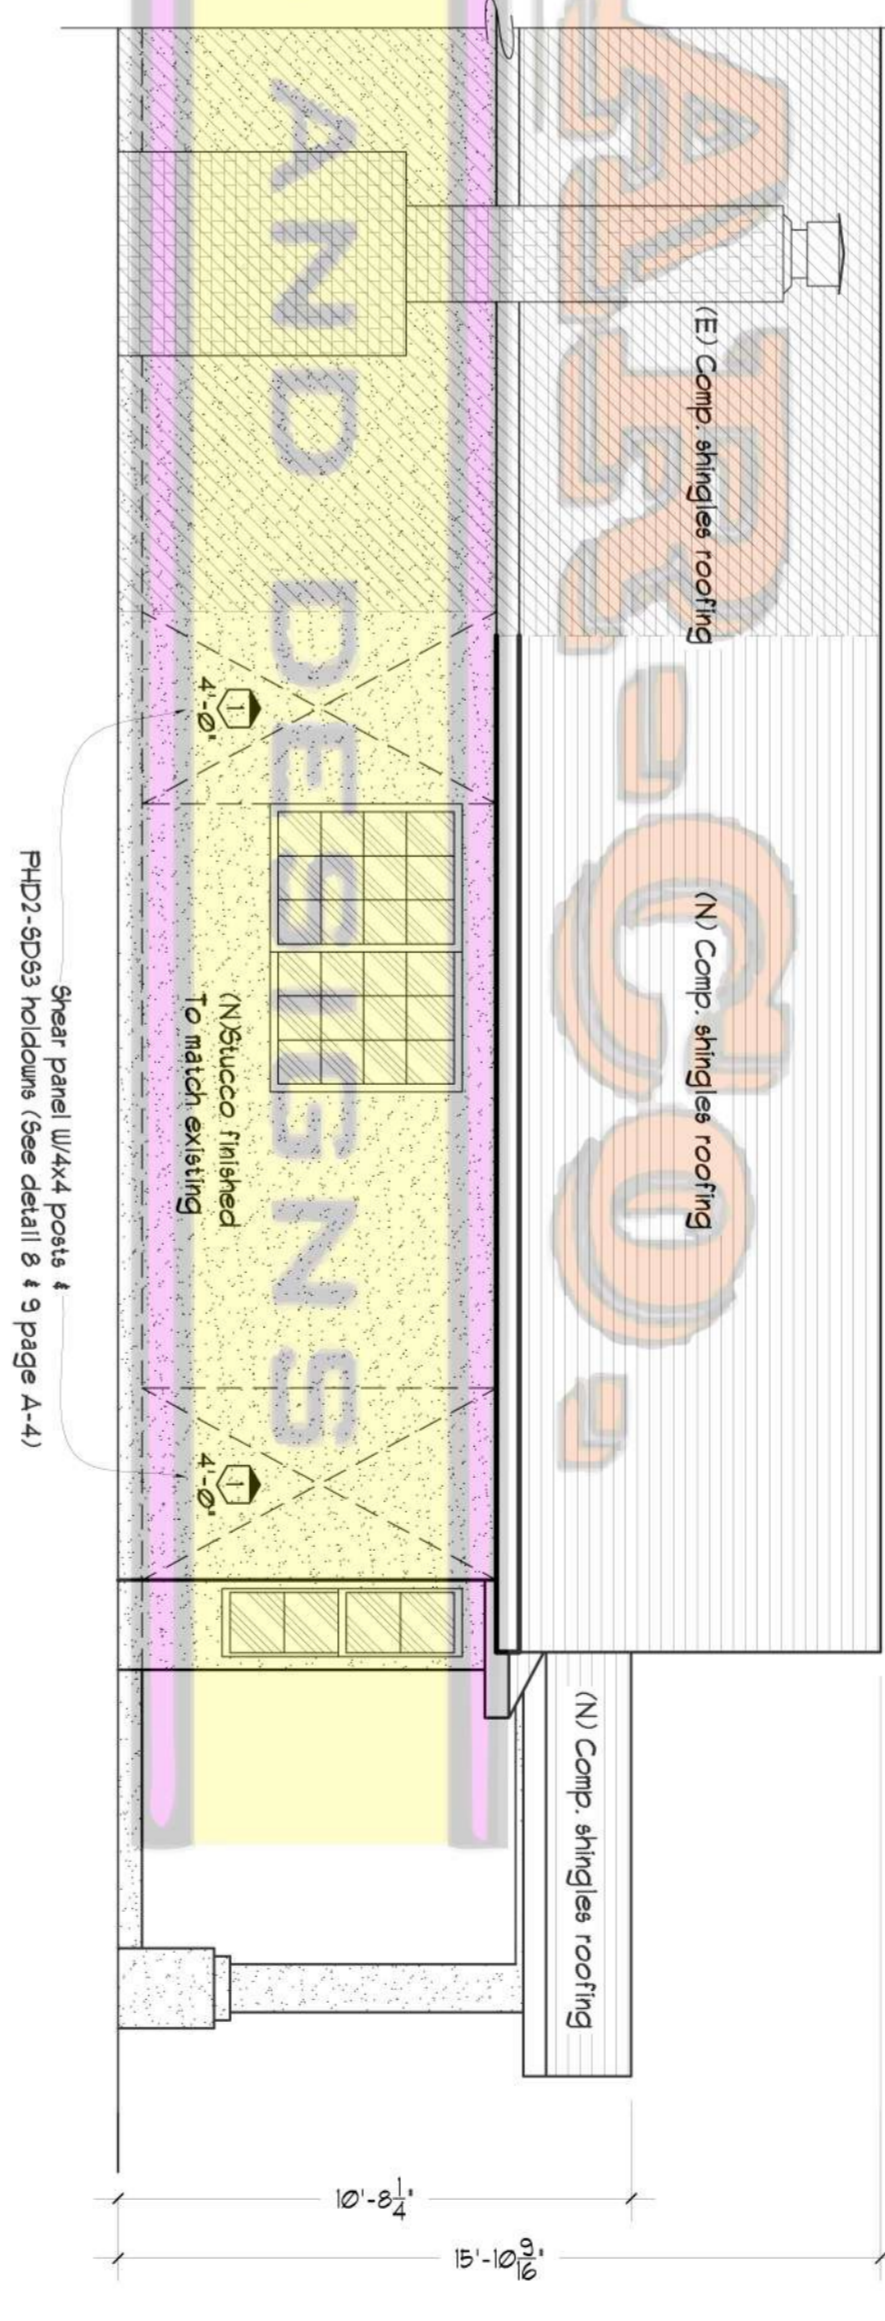

**LEFT SIDE ELEVATION**  
SCALE: 1/4" = 1'


**ATTIC VENT CALCULATION:**

480/150 = 3.2 SQFT. (REQUIRED)  
2-12x8 VENTS = 300 SQFT. (PROVIDED)

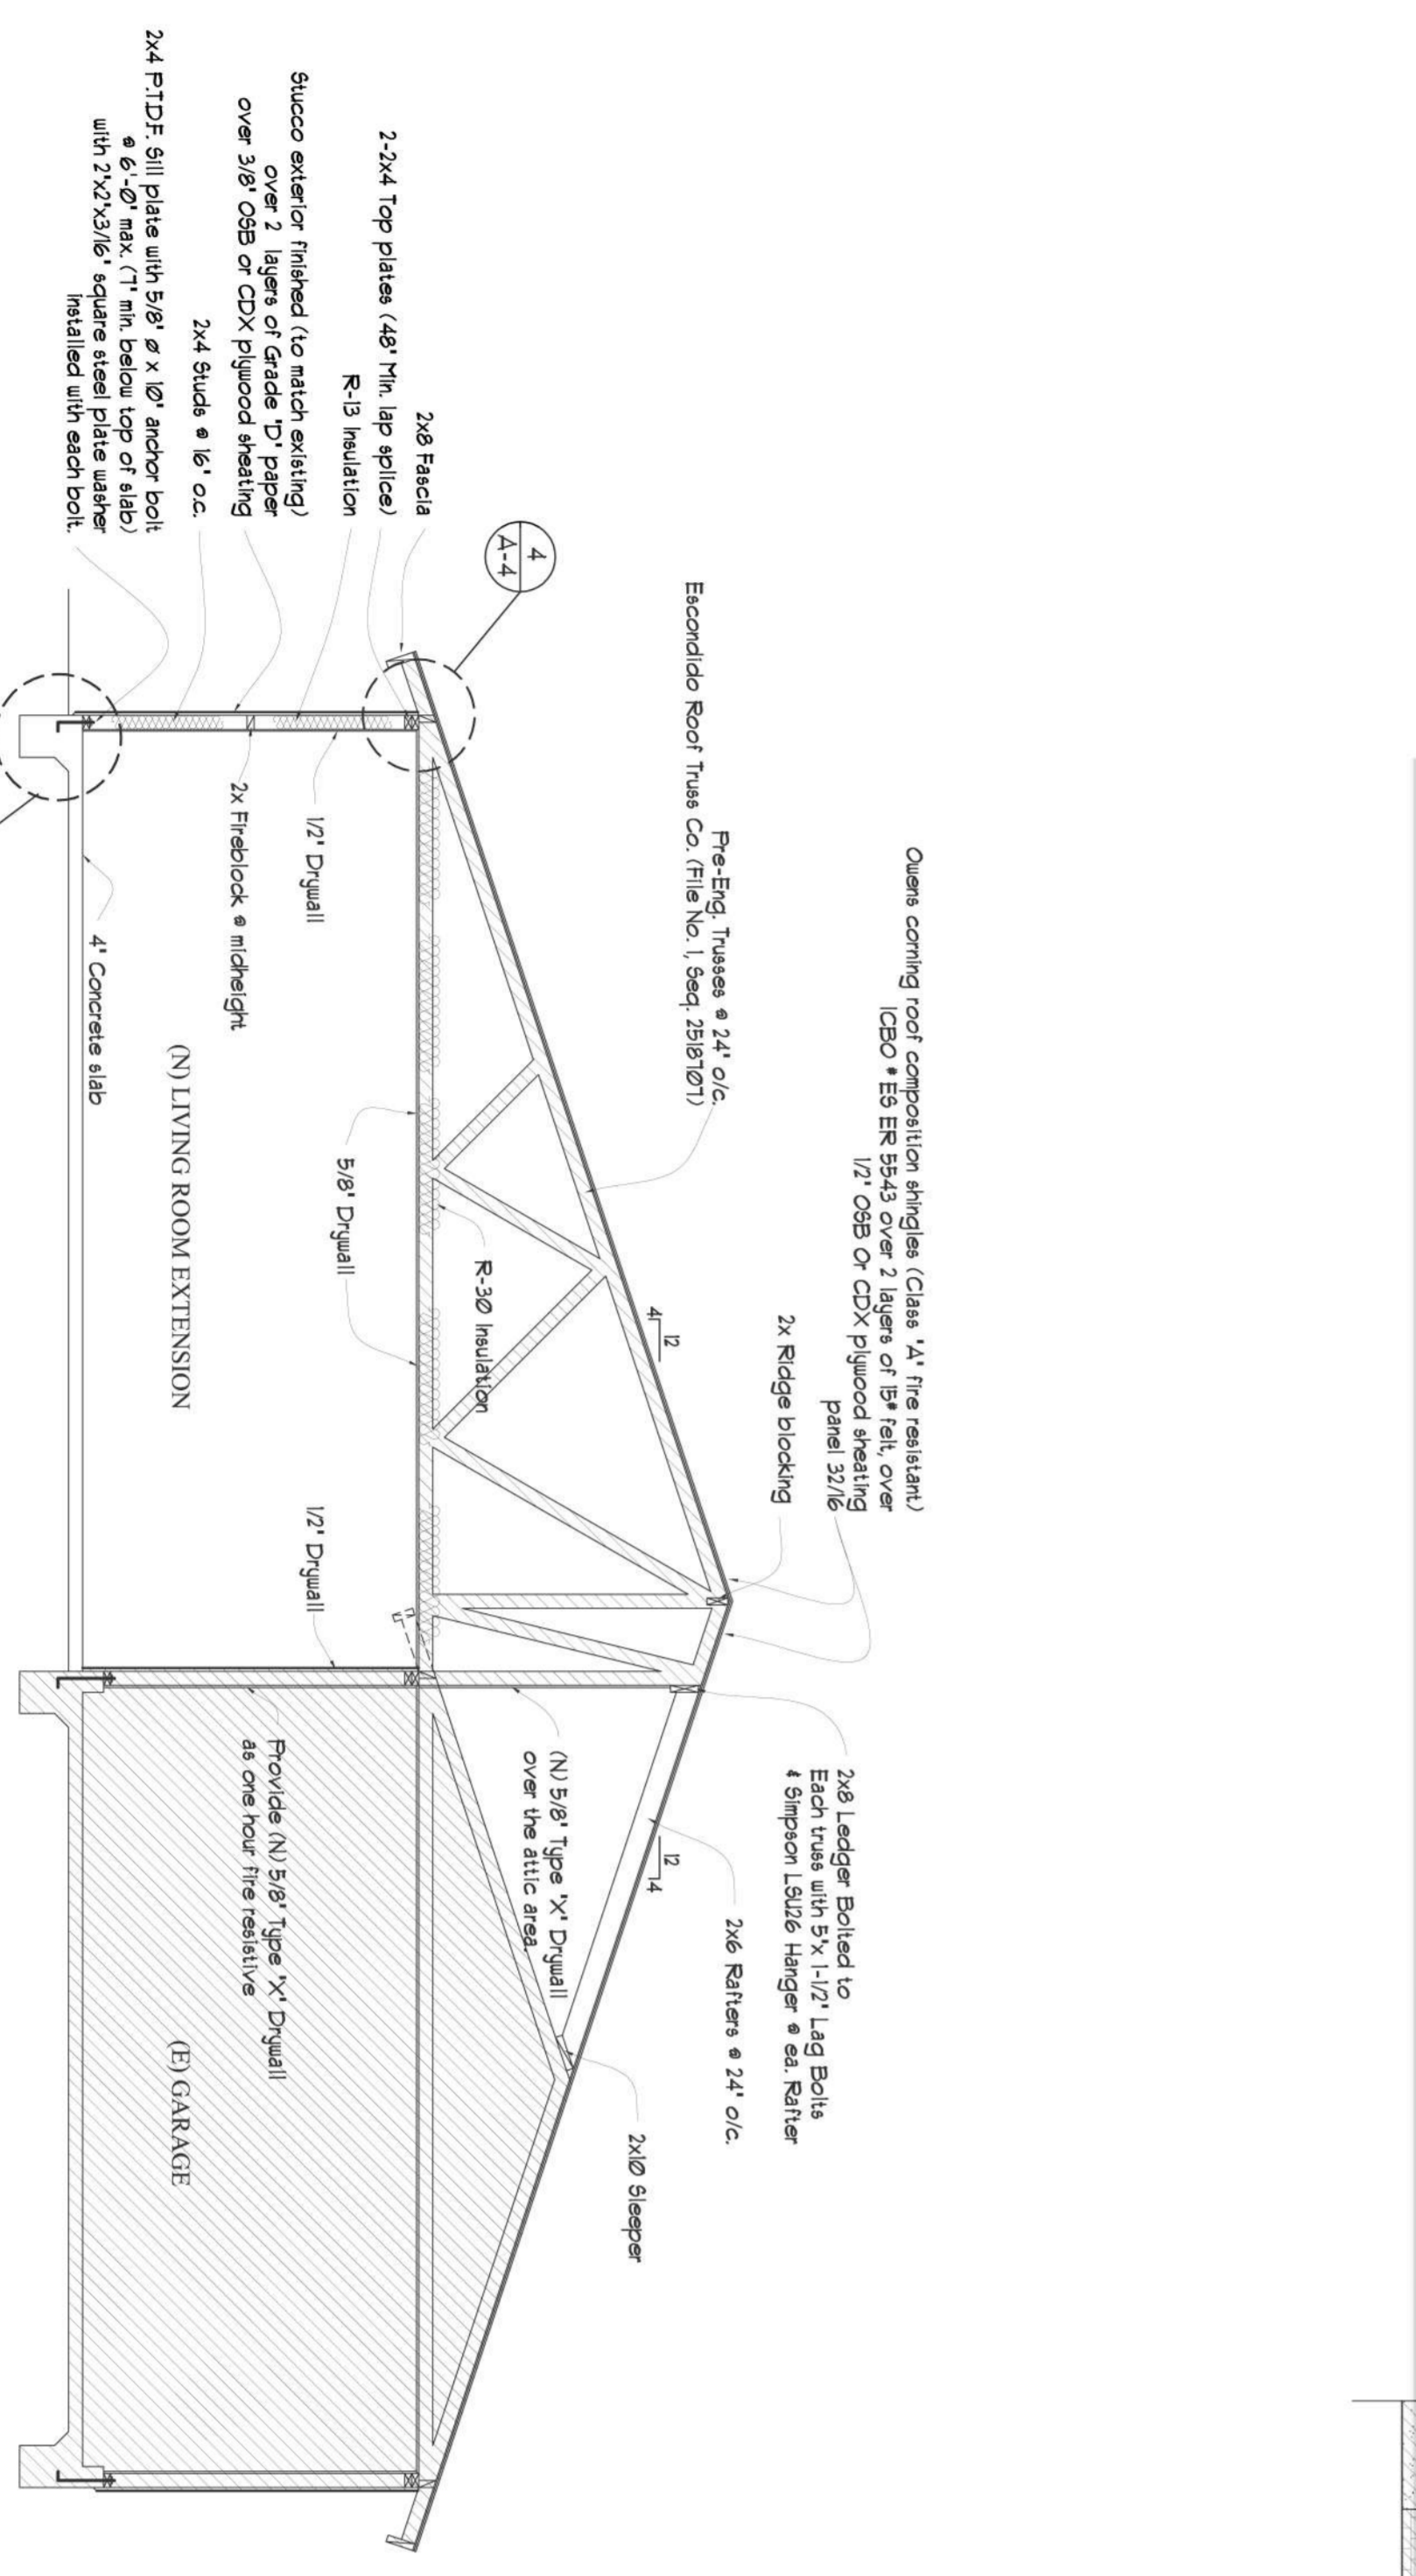

**SECTION A**  
SCALE: 1/4" = 1'

CALIFORNIA ENERGY EFFICIENCY STANDARDS	
MINIMUM ACCEPTABLE REQUIREMENTS	
CLIMATE ZONE: 1	
RADIANT BARRIER REQUIRED? NO	
CEILING INSULATION: R-30	
WALLS INSULATION: R-19	
RAISED FLOOR INSUL.: N/A	
GLASS TYPE: DUAL PANE	
DUAL PANE	
MAX. U-FACTOR	
MAX. SHGC	

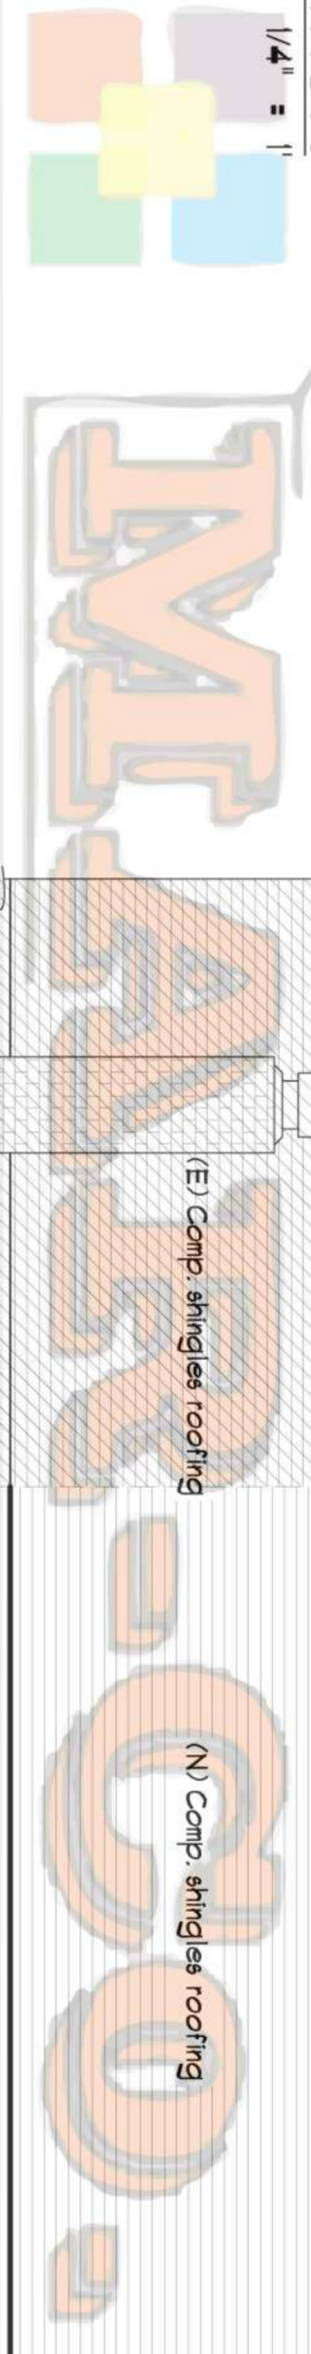

HOUSE PLANS AND DETAILS

REVISIONS:	
DATE:	OCTOBER / 2005
SCALE:	AS SPECIFIED
PLANS DRAWN & PREPARED BY:	MARCO A. LAUREANO
JOB:	ROOM ADDITION
SHEET:	A-3
OF SHEET:	6

PROJECT NAME:	ROOM ADDITION
OWNER:	MR. & MRS. GAMEZ
ADDRESS:	XXXX ELBERT TER. MIRAMESA, CA. 92126

OWNER:	MR. & MRS. GAMEZ
ADDRESS:	XXXX ELBERT TER. MIRAMESA, CA. 92126
HOME:	000-000-0000
CELL:	000-000-0000

DISEÑO DIBUJO Y CONSTRUCCION	
Dibujo de planos arquitectonicos	
Permisos para construccion	
Ampliacion de cuartos y patios	
Marco A. Laureano	
LICENCE: 16964	760.805.2358
E-mail: laureanmark@yahoo.com	760.941.2678

MARCO'S HOUSE PLANS & DESIGN	
Architectural CAD drafting	
Building permits	
Room and patio additions	
Marco A. Laureano	
LICENCE: 16964	760.805.2358
E-mail: laureanmark@yahoo.com	760.941.2678