




FLOOR PLAN (EXISTING)
SCALE: 1/4" = 1'

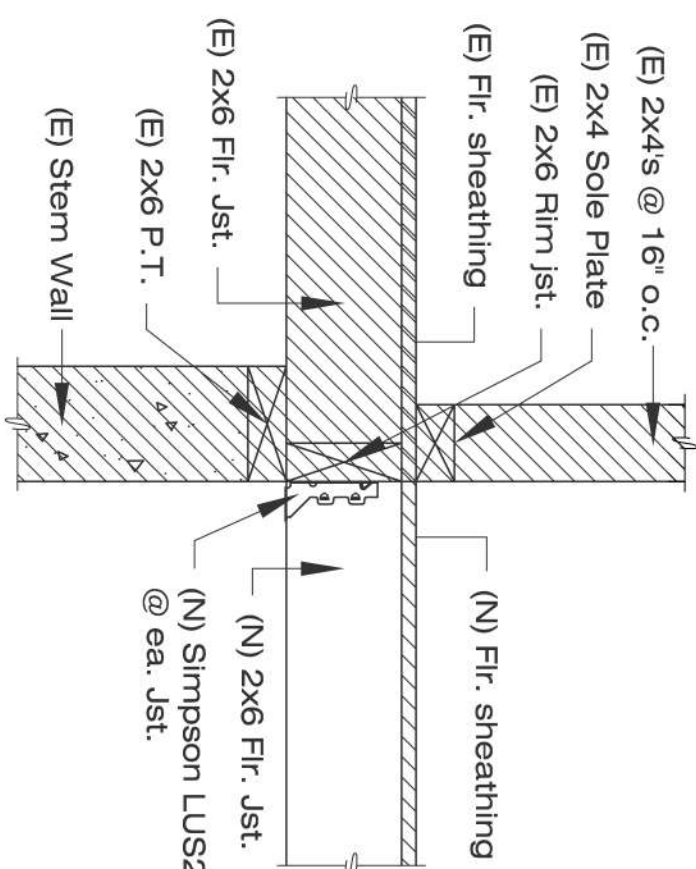

(N) FLOOR JOIST CONNECTION WITH (E)

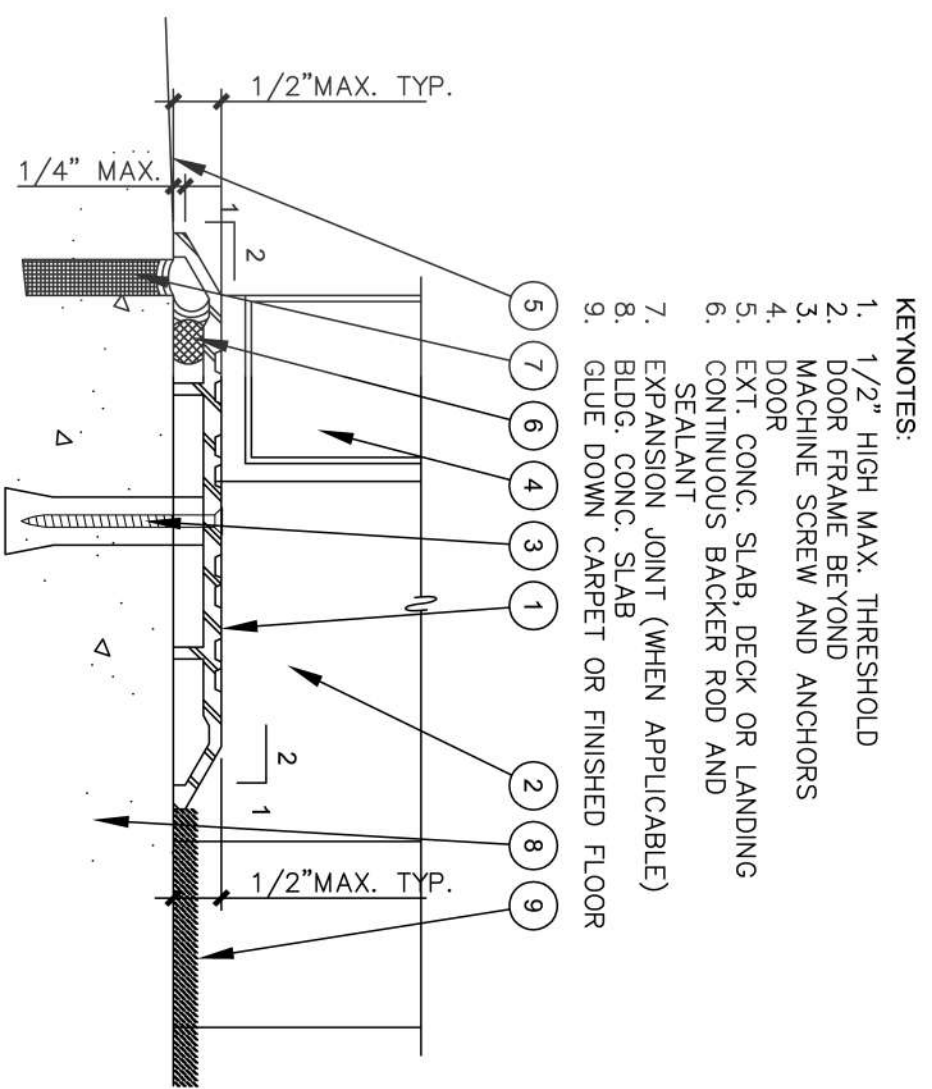


THRESHOLD ELEVATION DETAIL

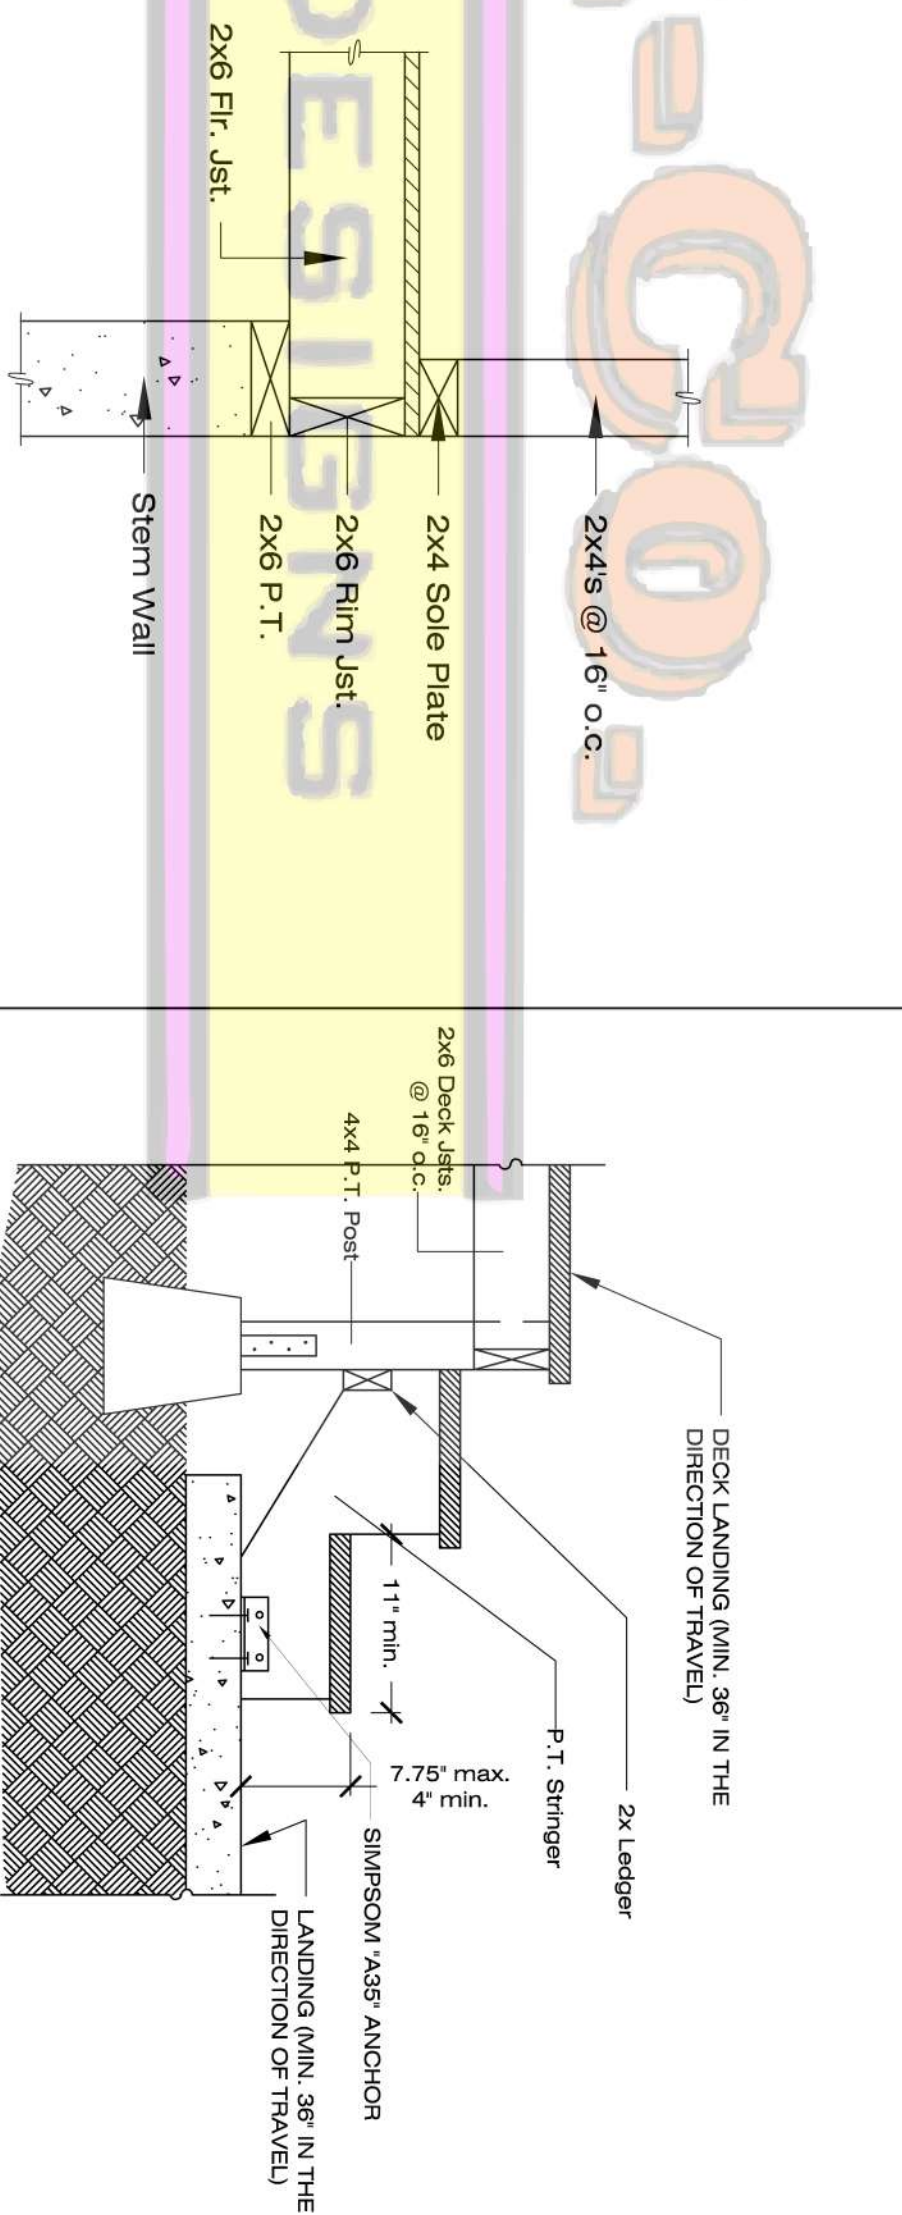


FLOOR JOIST PERPENDICULAR TO STEM WALL

STAIR AND LANDING DETAIL

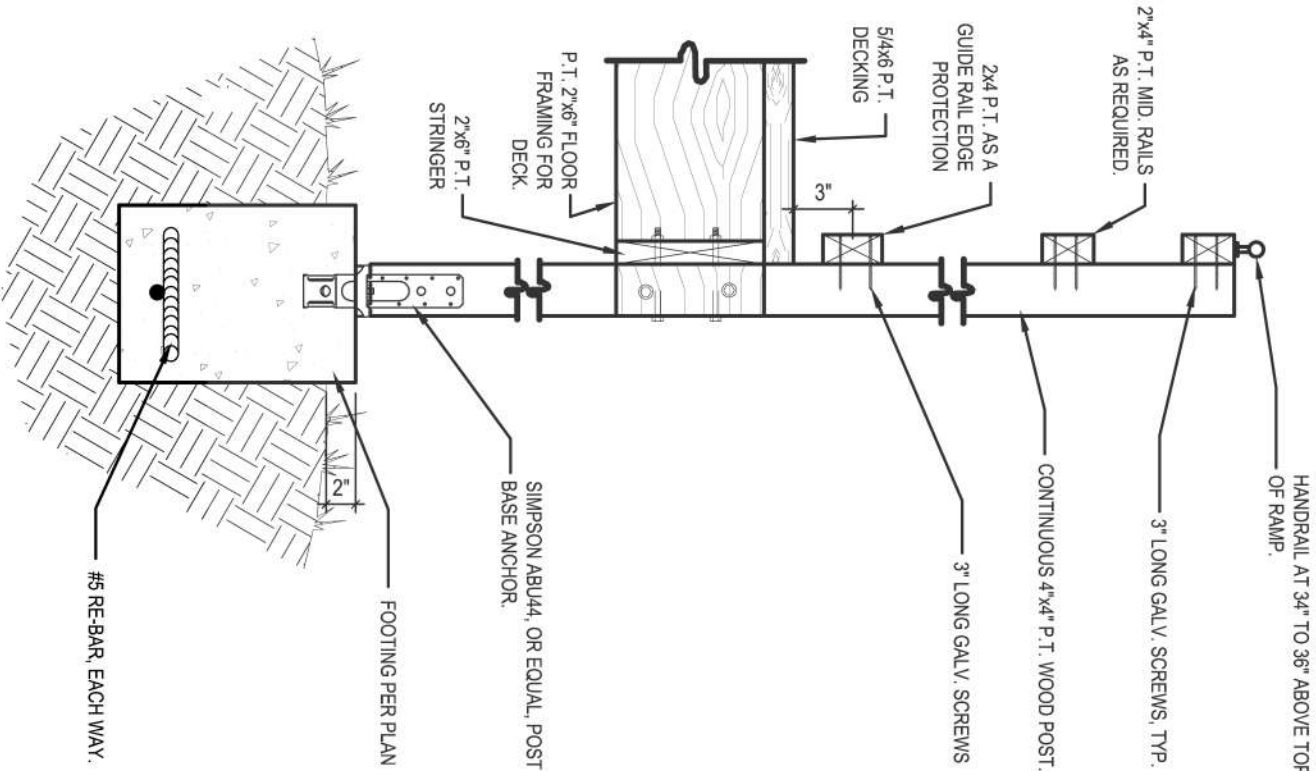

RAMP SECTION DETAIL

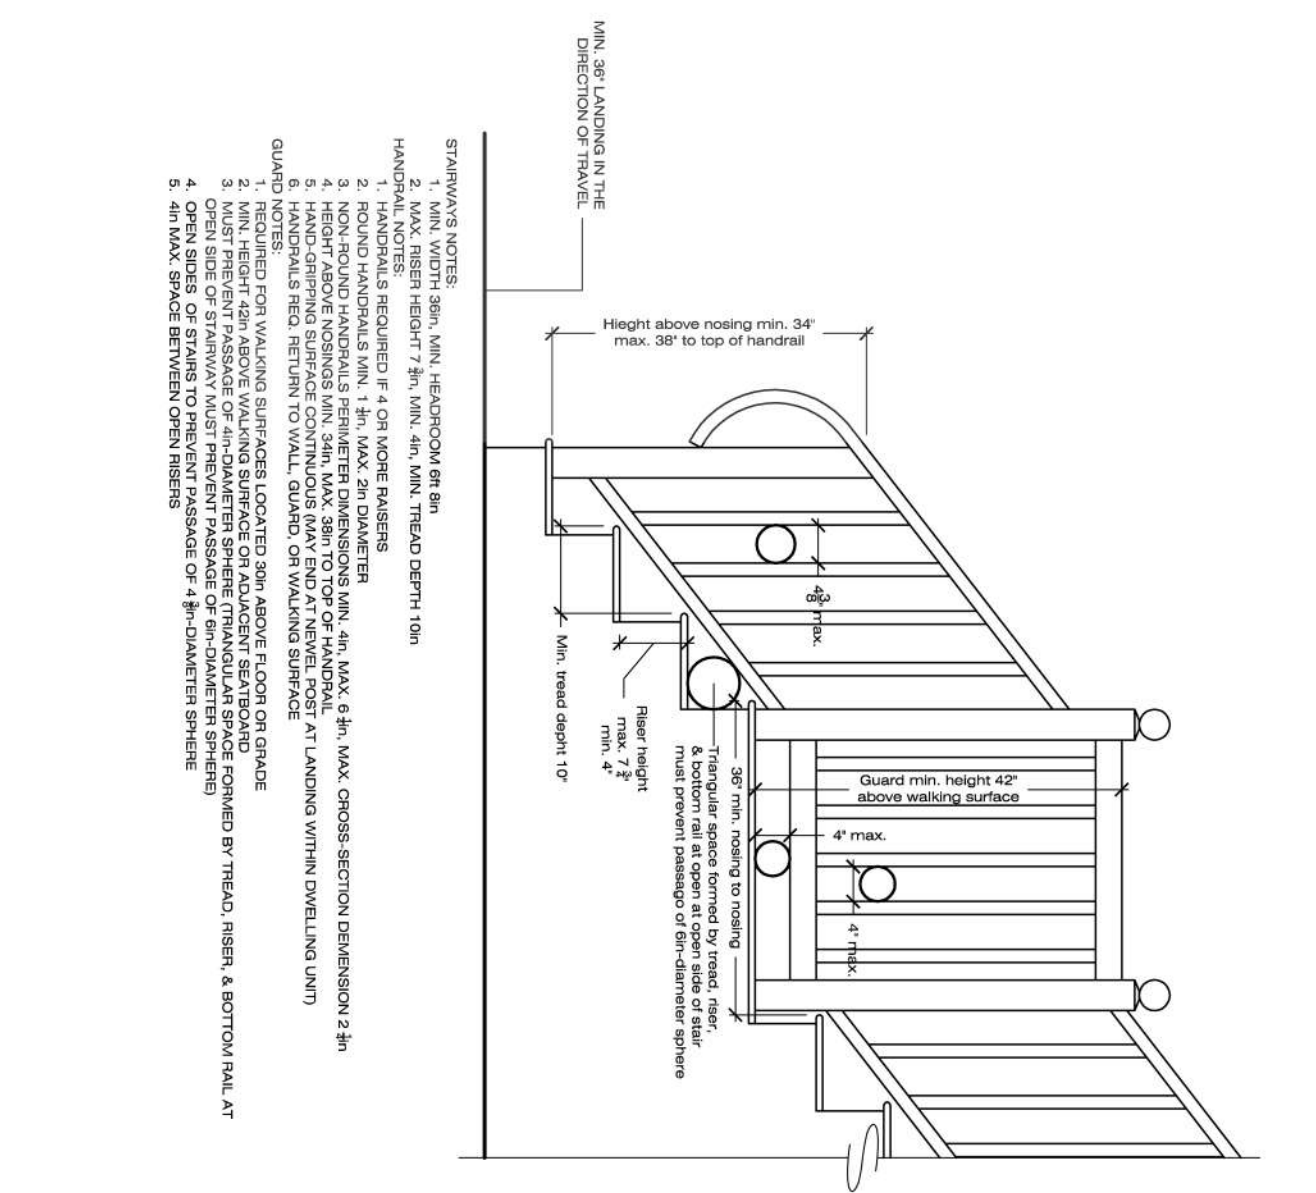

TPR STAIRWAYS, HANDRAILS AND GUARDS DETAIL

- REMARKS:**
1. 1/2" HIGH MAX. THRESHOLD
 2. DOOR FRAME BEYOND AND ANCHORS
 3. MACHINE SCREW AND ANCHORS
 4. DOOR
 5. EXT. CONC. SLAB, DECK OR LANDING
 6. CONTINUOUS BACKER ROD AND SEALANT
 7. EXPANSION JOINT (WHEN APPLICABLE)
 8. BLDG. CONC. SLAB
 9. BLUE DOWN CARPET OR FINISHED FLOOR

PROJECT NAME & ADDRESS:
FLUKE'S ROOM ADDITION
XXXX LOS CEDROS LN. ESCONDIDO, CA. 92026

OWNER'S NAME & ADDRESS:
MR. FLUKE
XXXX LOS CEDROS LN. ESCONDIDO, CA. 92026

MAR-Co.
HOUSE PLANS & DESIGNS
PLANS-DRAFTING-DESIGNS-3D-BUILDING PERMITS
MARCO A. LAUREANO
LICENSE: 16964
WWW.MARCOHOUSEPLANS.COM

MAR-Co.
HOUSE PLANS & DESIGNS
PLANOS-DIBUJO-DISEÑOS-3D-PERMISOS
MARCO A. LAUREANO
LICENSE: 16964
WWW.MARCOHOUSEPLANS.COM

REVISIONS:
DATE: **08/24/2010**
SCALE: AS SPECIFIED
DRAWN & PREPARED BY: MARCO A. LAUREANO

SHEET: **A-1**
OF: **7**