




EXISTING FLOOR PLAN W/FLAT ROOF
SCALE: 1/4" = 1'

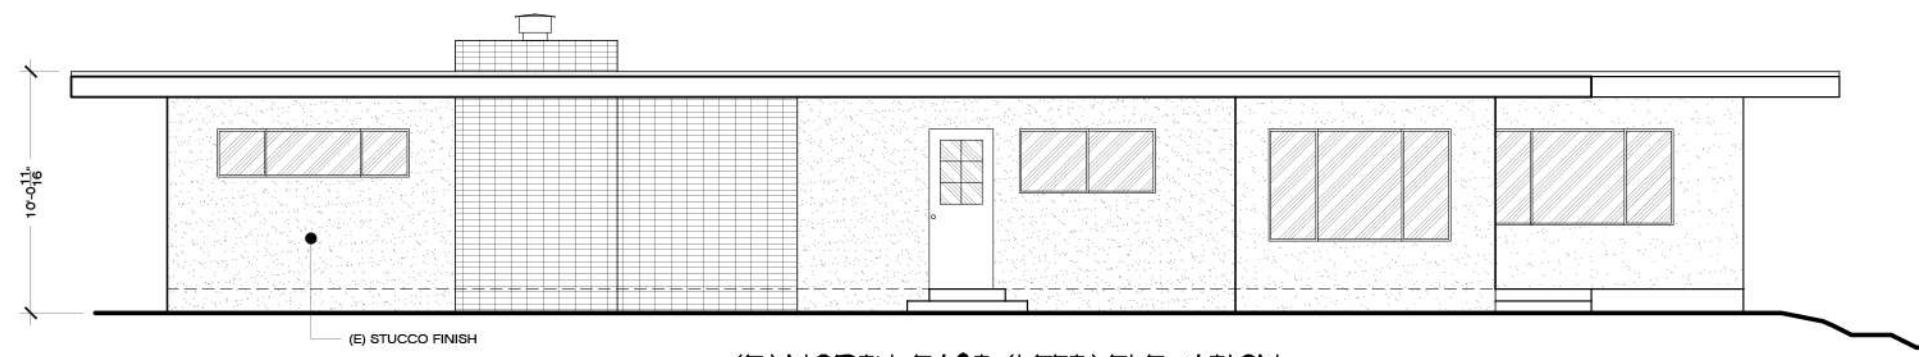


(E) NORTH-EAST (LEFT) ELEVATION
SCALE: 1/4" = 1'

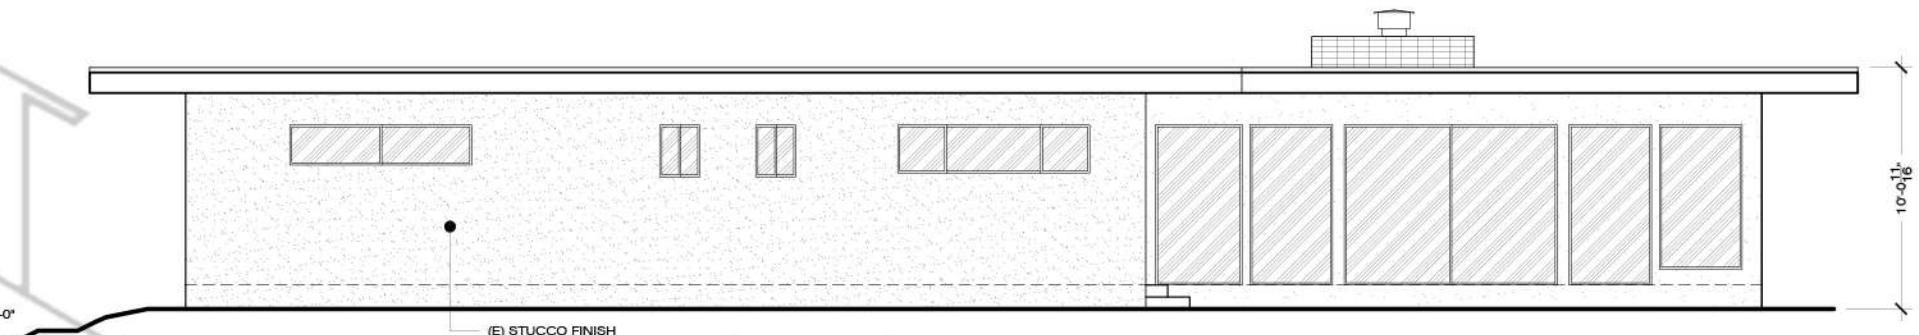

(E) SOUTH-WEST (RIGHT) ELEVATION
SCALE: 1/4" = 1'

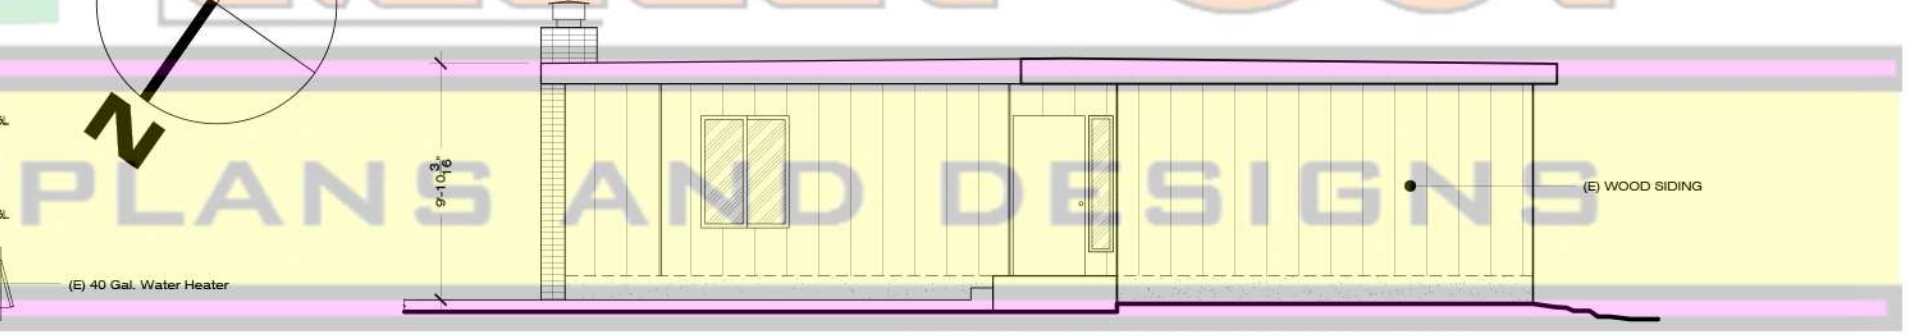

(E) NORTH-WEST (FRONT) ELEVATION
SCALE: 1/4" = 1'

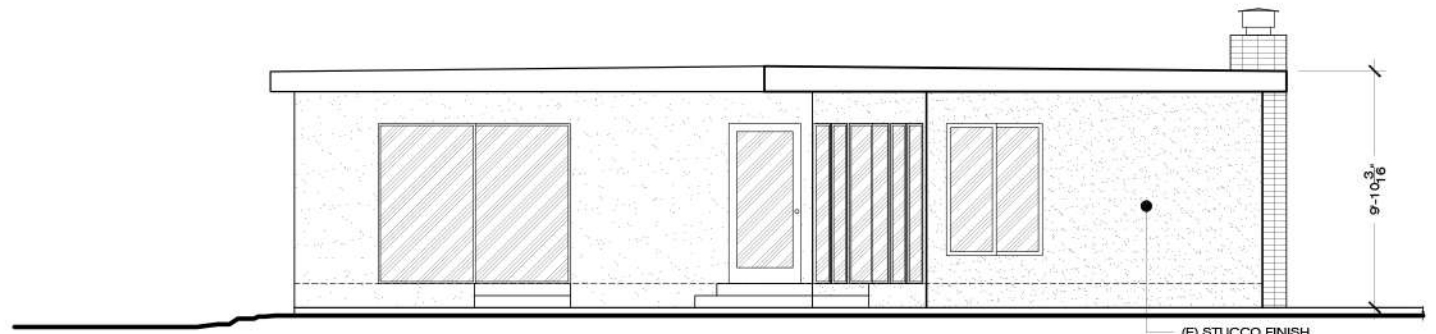

(E) SOUTH-EAST (REAR) ELEVATION
SCALE: 1/4" = 1'

MAR-CO.
HOUSE PLANS & DESIGNS
PLANS DRAFTING DESIGN 3D-BUILDING PERMITS

MARCO A. LAUREANO
LICENSE: 16566
WWW.MARCOHOUSEPLANS.COM

MAR-CO.
HOUSE PLANS & DESIGNS
PLANS DRAFTING DESIGN 3D-BUILDING PERMITS

MARCO A. LAUREANO
LICENSE: 16566
WWW.MARCOHOUSEPLANS.COM

PROJECT NAME & ADDRESS:
RESENDIZ'S ROOM ADDITION & NEW ROOF STRUCTURE
XXX W. FELICITA AVE. ESCONDIDO, CA. 92025

CONSULTANT:

REVISIONS:

1	04/11/2017
2	02/23/2017

DATE: 02/23/2017
SCALE: AS SPECIFIED
DRAWN & PREPARED BY: MARCO A. LAUREANO

SHEET: A-1
OF: 15