

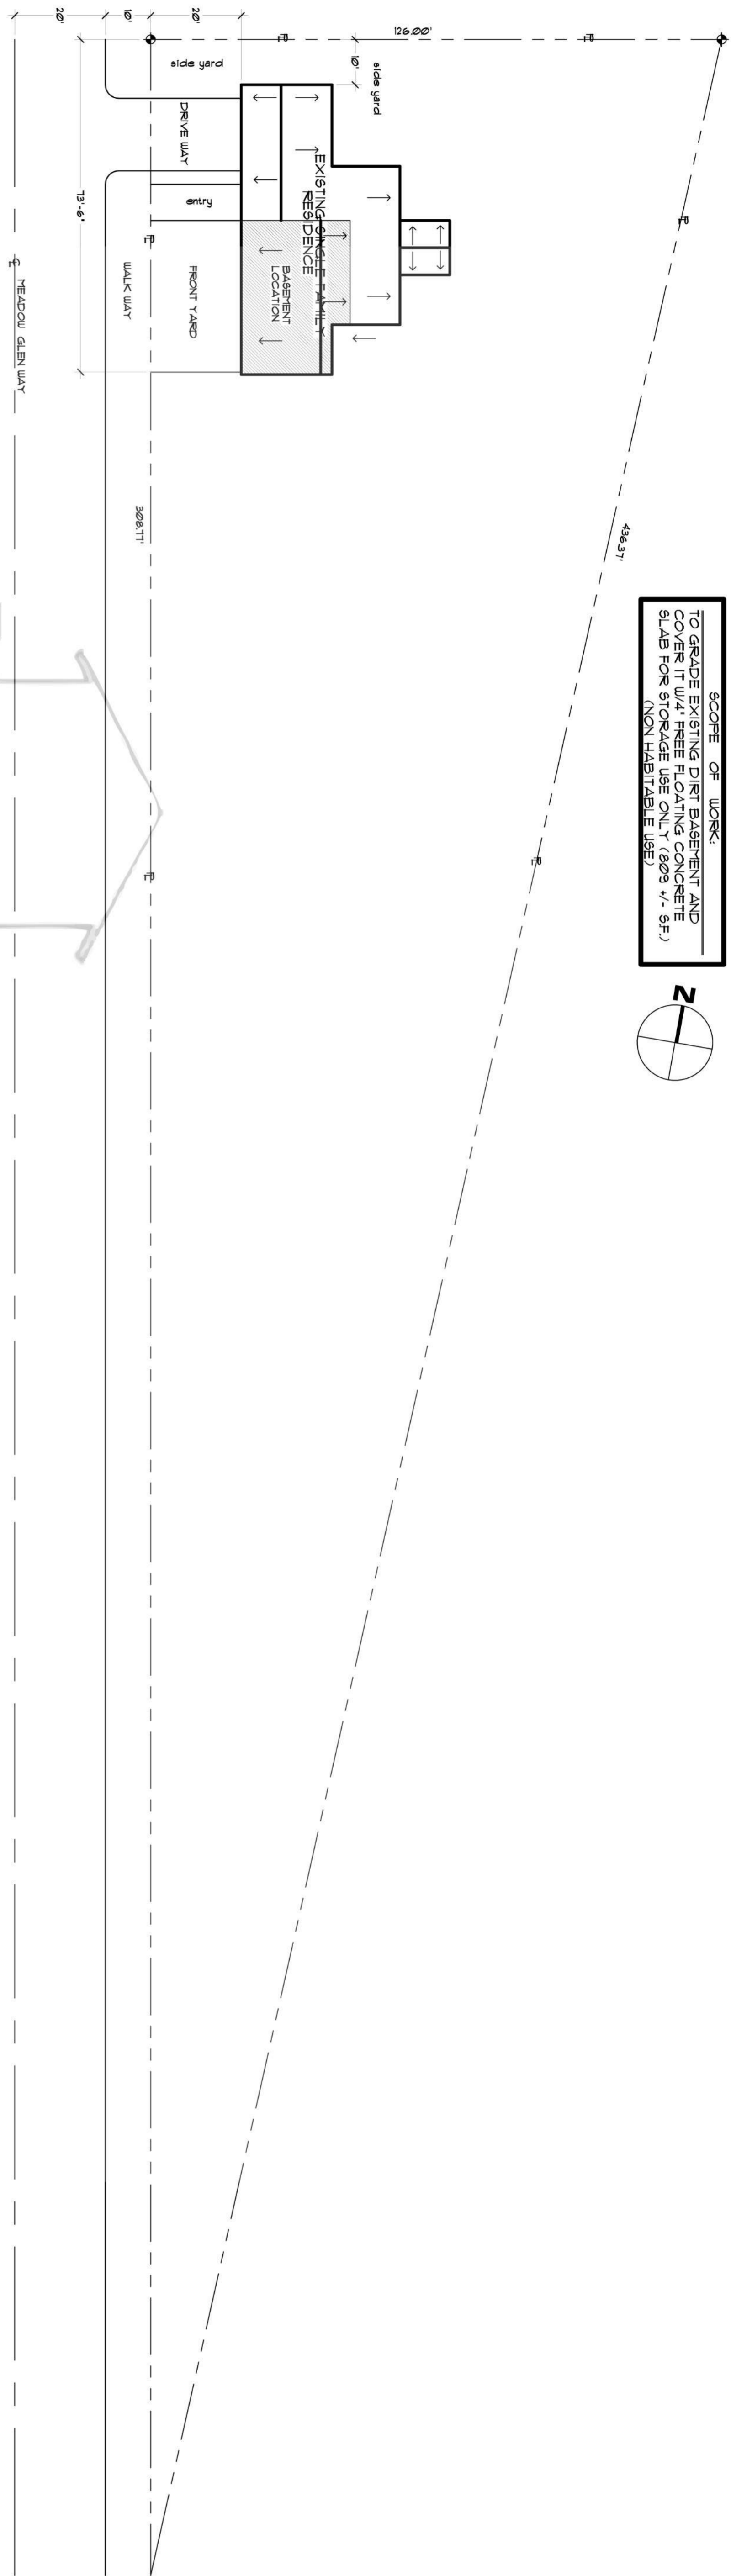


SCOPE OF WORK:
 TO GRADE EXISTING DIRT BASEMENT AND
 COVER IT WITH FREE FLOATING CONCRETE
 SLAB FOR STORAGE USE ONLY (800 +/- 5FF)
 (NON HABITABLE USE)

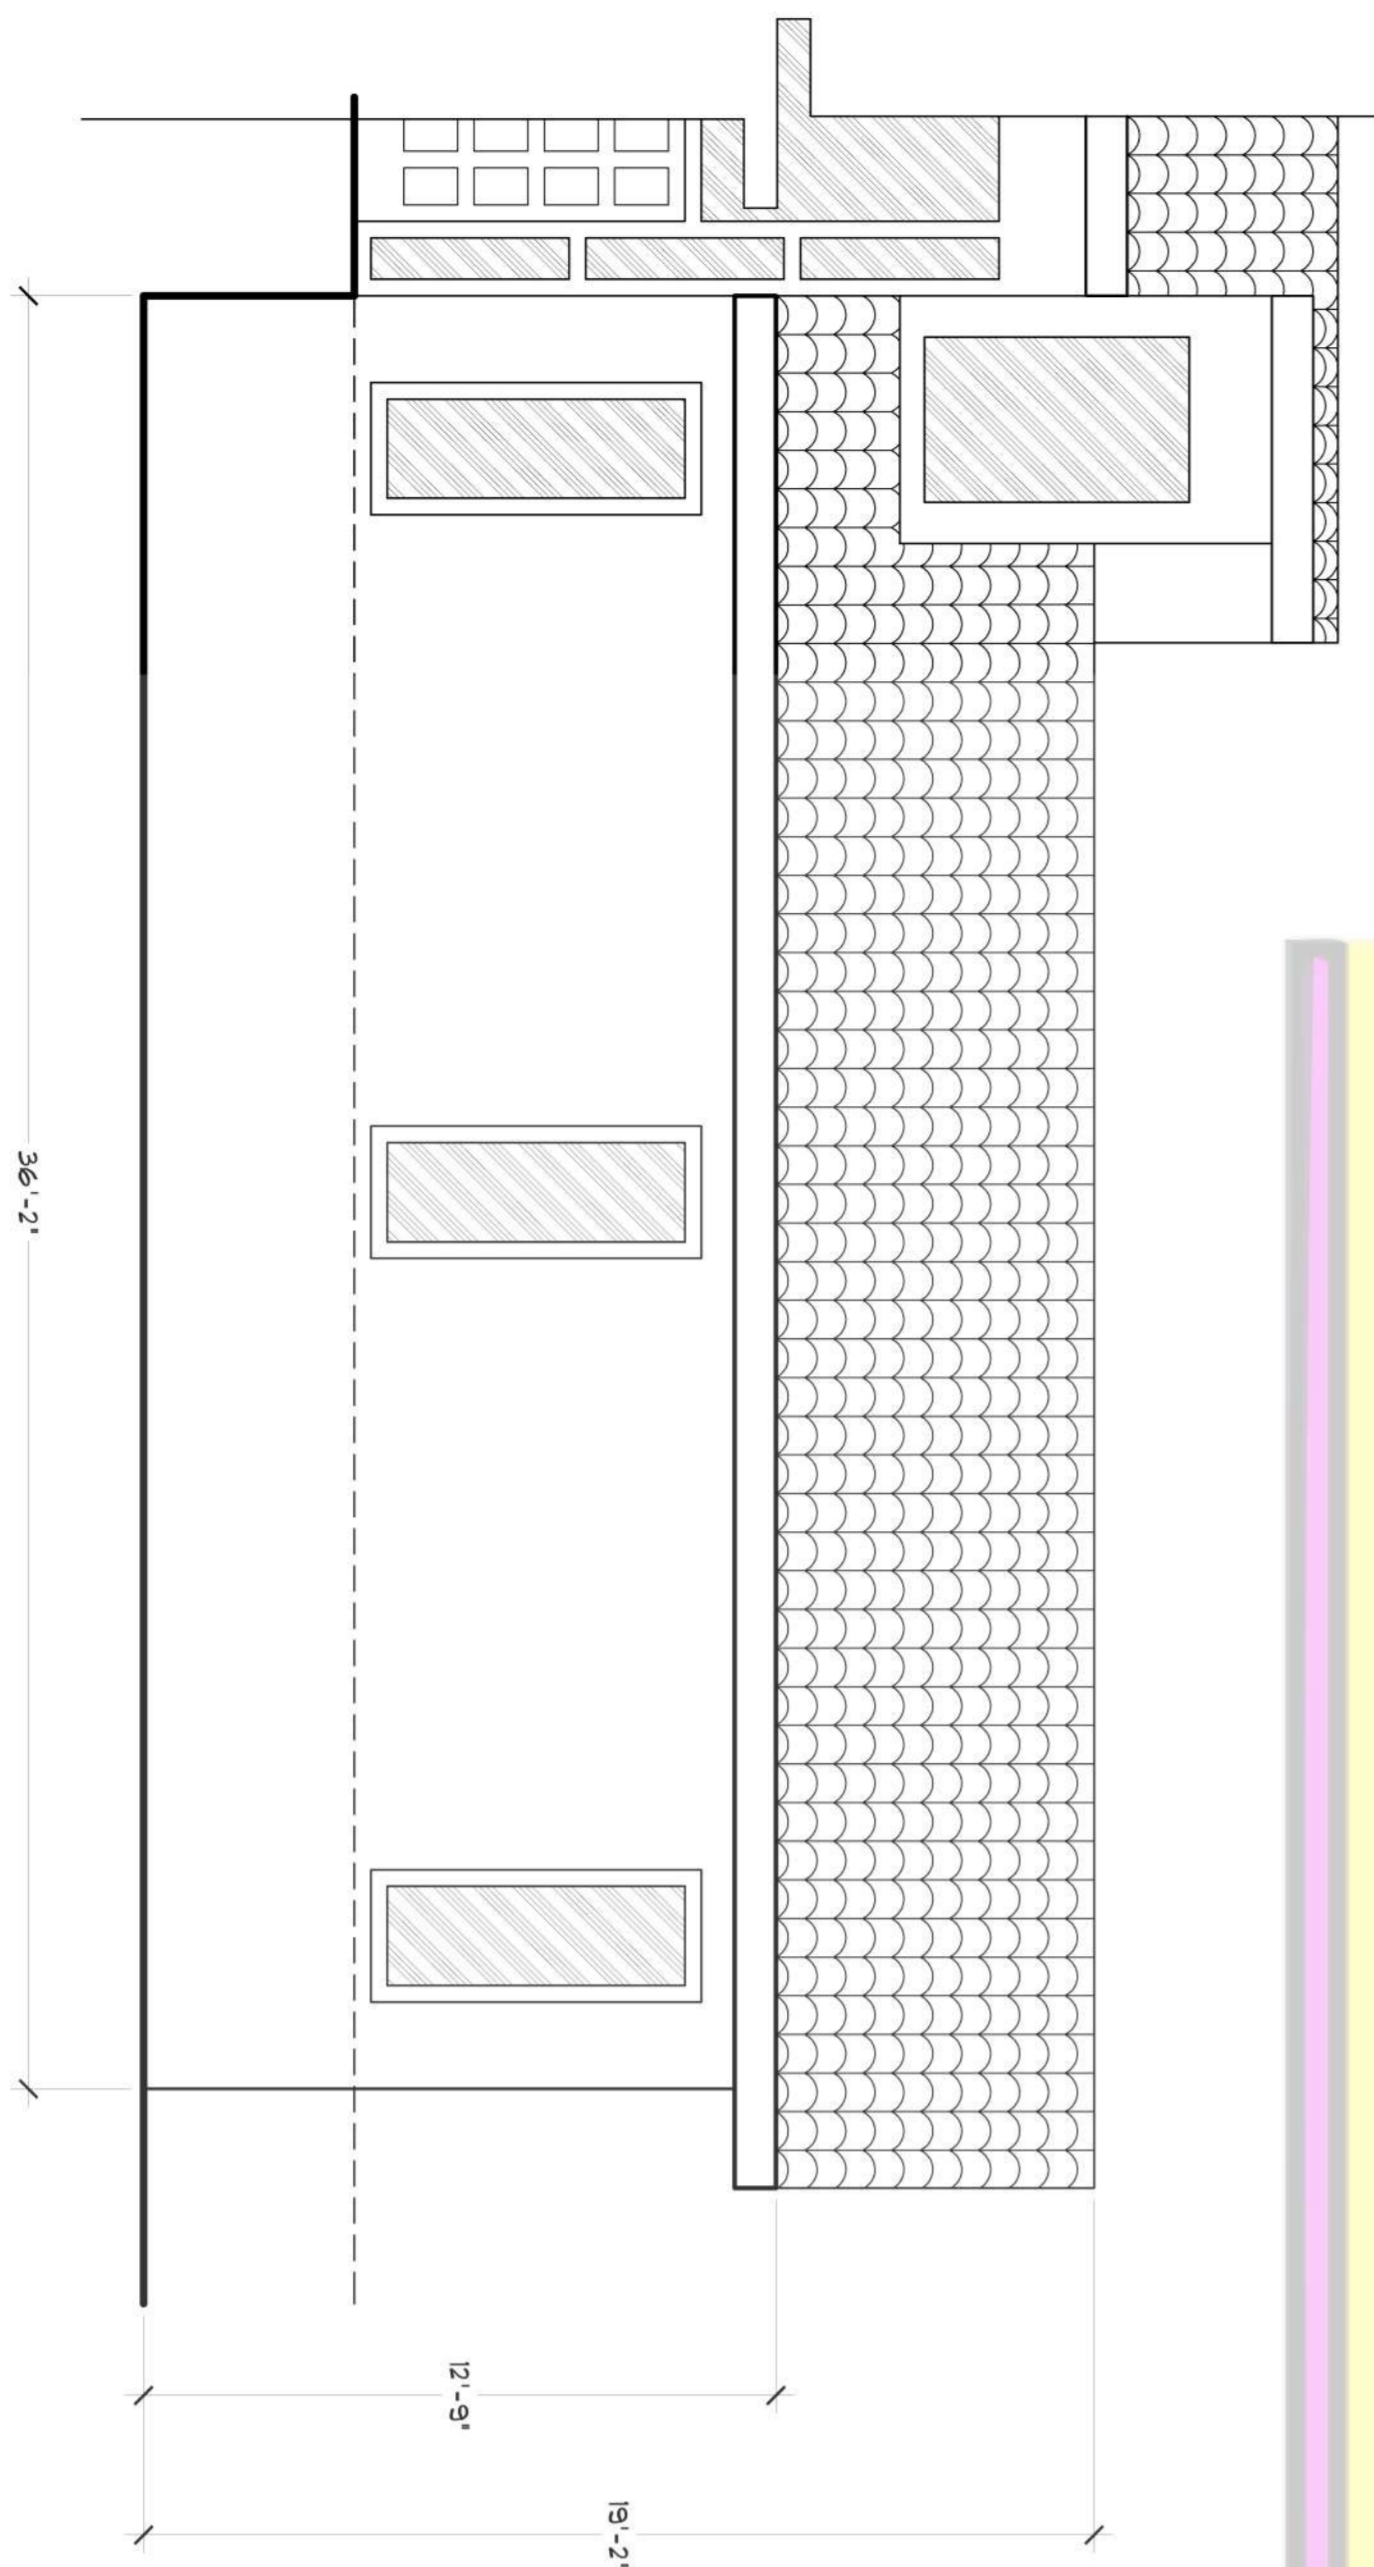

SITE PLAN
 ESCALE 1/4" = 1'

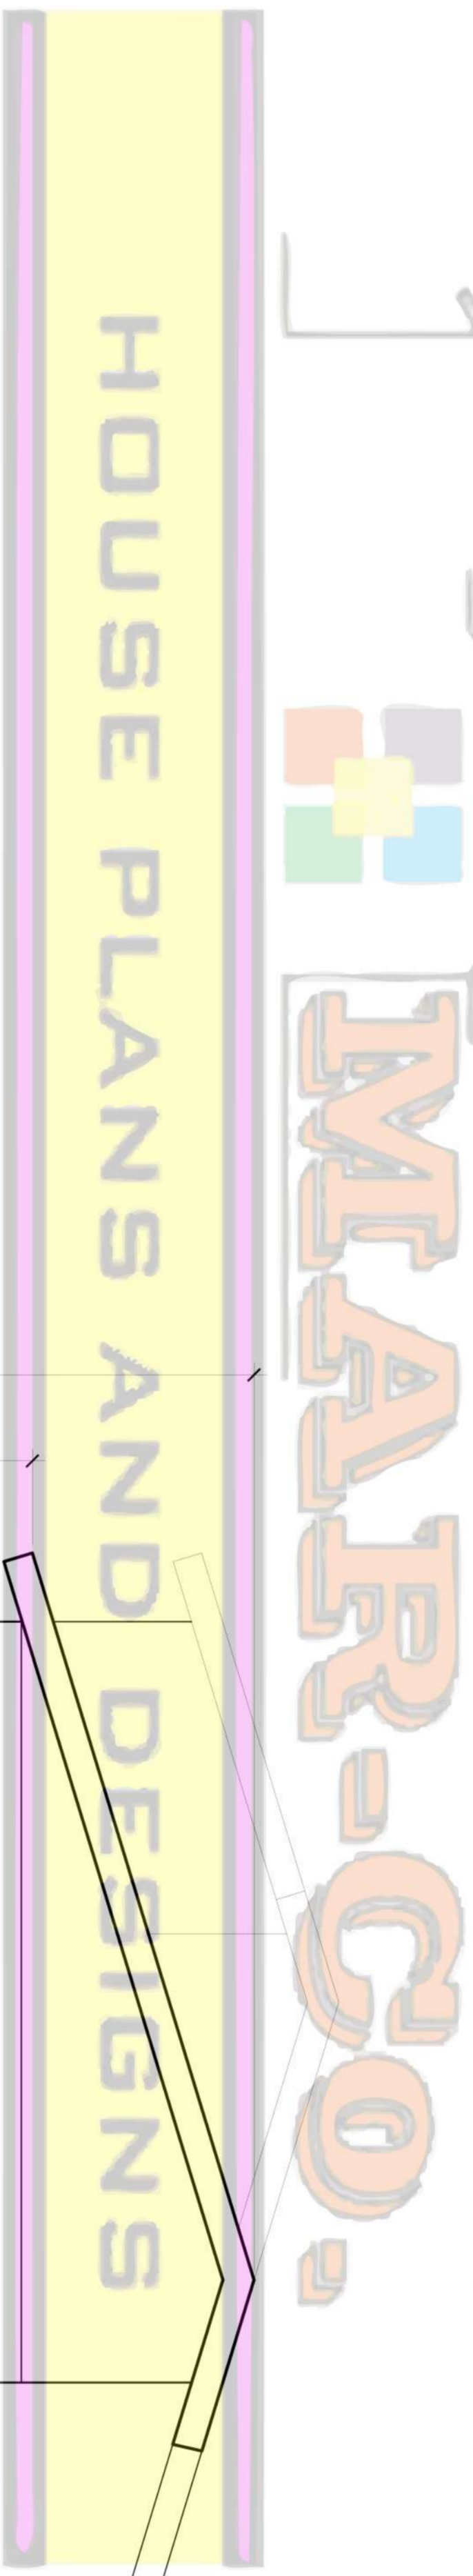

FRONT ELEVATION
 ESCALE 1/4" = 1'



RIGHT ELEVATION
 ESCALE 1/4" = 1'

REVISIONS	
DATE	DECEMBER 2003
SCALE	AS SPECIFIED
DRAWN BY	MARCO A. LAUREANO
TITLE	ROOM ADDITION
SHEET	3
OF SHEET	3

PROJECT NAME:
BASEMENT CONCRETE SLAB
 XXXXX MEADOW GLEN WAY EAST, HIDDEN MEADOWS, CA. 92026

OWNER:
MR. & MRS. LUNA
 XXXXX MEADOW GLEN WAY EAST HOME: 000-000-0000
 HIDDEN MEADOWS, CA. 92026 WORK: 000-000-0000

DISEÑO DIBUJO Y CONSTRUCTION
 Dibujo de planos arquitectonicos
 Permisos para construcción
 Ampliación de cuartos y patios
Marco A. Laureano
 LICENSE: 16964

MARCO'S HOUSE PLANS & DESIGN
 Architectural CAD drafting
 Building permits
 Room and patio additions
Marco A. Laureano
 LICENSE: 16964

760.805.2358
 760.941.2678
 760.805.2358
 760.941.2678