


FLOOR PLAN
SCALE: 1/4" = 1'-0"

HOUSE PLANS AND DESIGNS

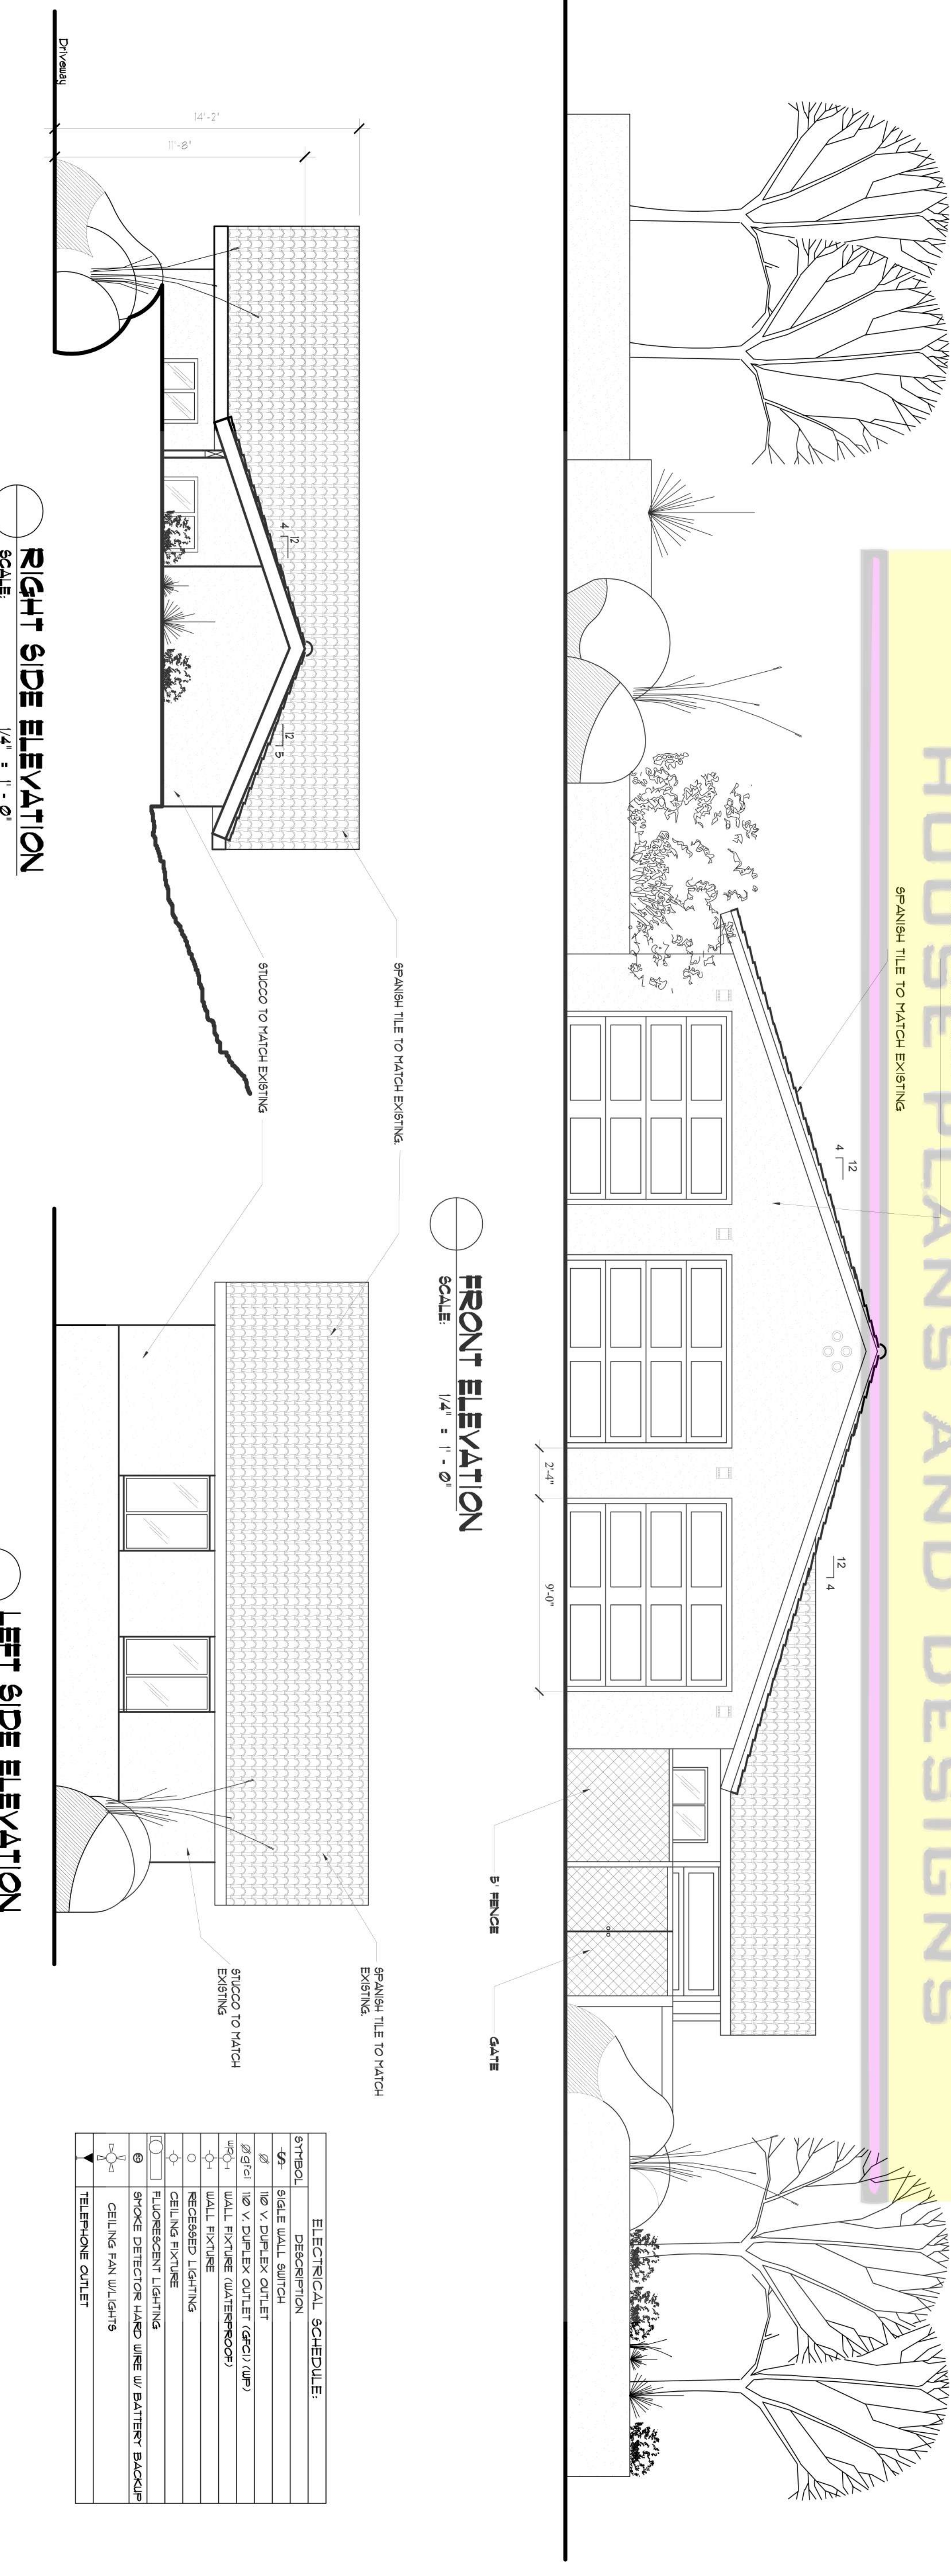

FRONT ELEVATION
SCALE: 1/4" = 1'-0"

RIGHT SIDE ELEVATION
SCALE: 1/4" = 1'-0"

LEFT SIDE ELEVATION
SCALE: 1/4" = 1'-0"

ELECTRICAL SCHEDULE:

SYMBOL	DESCRIPTION
SW	SINGLE WALL SWITCH
DO	NO. V. DUPLEX OUTLET
DO-1	NO. V. DUPLEX OUTLET (GAR./R/P)
WF-1	WALL FIXTURE (ATTENROOF)
WF-2	WALL FIXTURE
LF	RECESSED LIGHTING
LF-1	CEILING FIXTURE
LF-2	FLUORESCENT LIGHTING
LF-3	SMOKE DETECTOR HARD WIRE W/ BATTERY BACKUP
LF-4	CEILING FAN W/LIGHTS
TO	TELEPHONE OUTLET

REVISIONS:

NO.	DATE	DESCRIPTION

DATE: JULY / 2004
SCALE: 1/4" = 1'-0"
DRAWN BY: MARCO A. LAUREANO
JOB: 3 CAR DETACHED GARAGE
SHEET: A-02
OF SHEET: 6

PROJECT NAME:
3 CAR DETACHED GARAGE

XXXX WELCOME VIEW AVE. REDONDO, CA. 92026

OWNER:
MR. & MRS. PHILLIPS

XXXX WELCOME VIEW AV. OFFICE: 000-000-0000
REDONDO, CA. 92026 CELL: 000-000-0000

DISEÑO DIBUJO Y CONSTRUCCION

Dibujo de planos arquitectonicos
Permisos para construccion
Ampliacion de cuartos y patios

Marco A. Laureano
LICENSE: 16964 760.805.2358
E-mail: laurenmark@yahoo.com 760.941.2678

MARCO'S HOUSE PLANS & DESIGN

Architectural CAD drafting
Building permits
Room and patio additions

Marco A. Laureano
LICENSE: 16964 760.805.2358
E-mail: laurenmark@yahoo.com 760.941.2678