
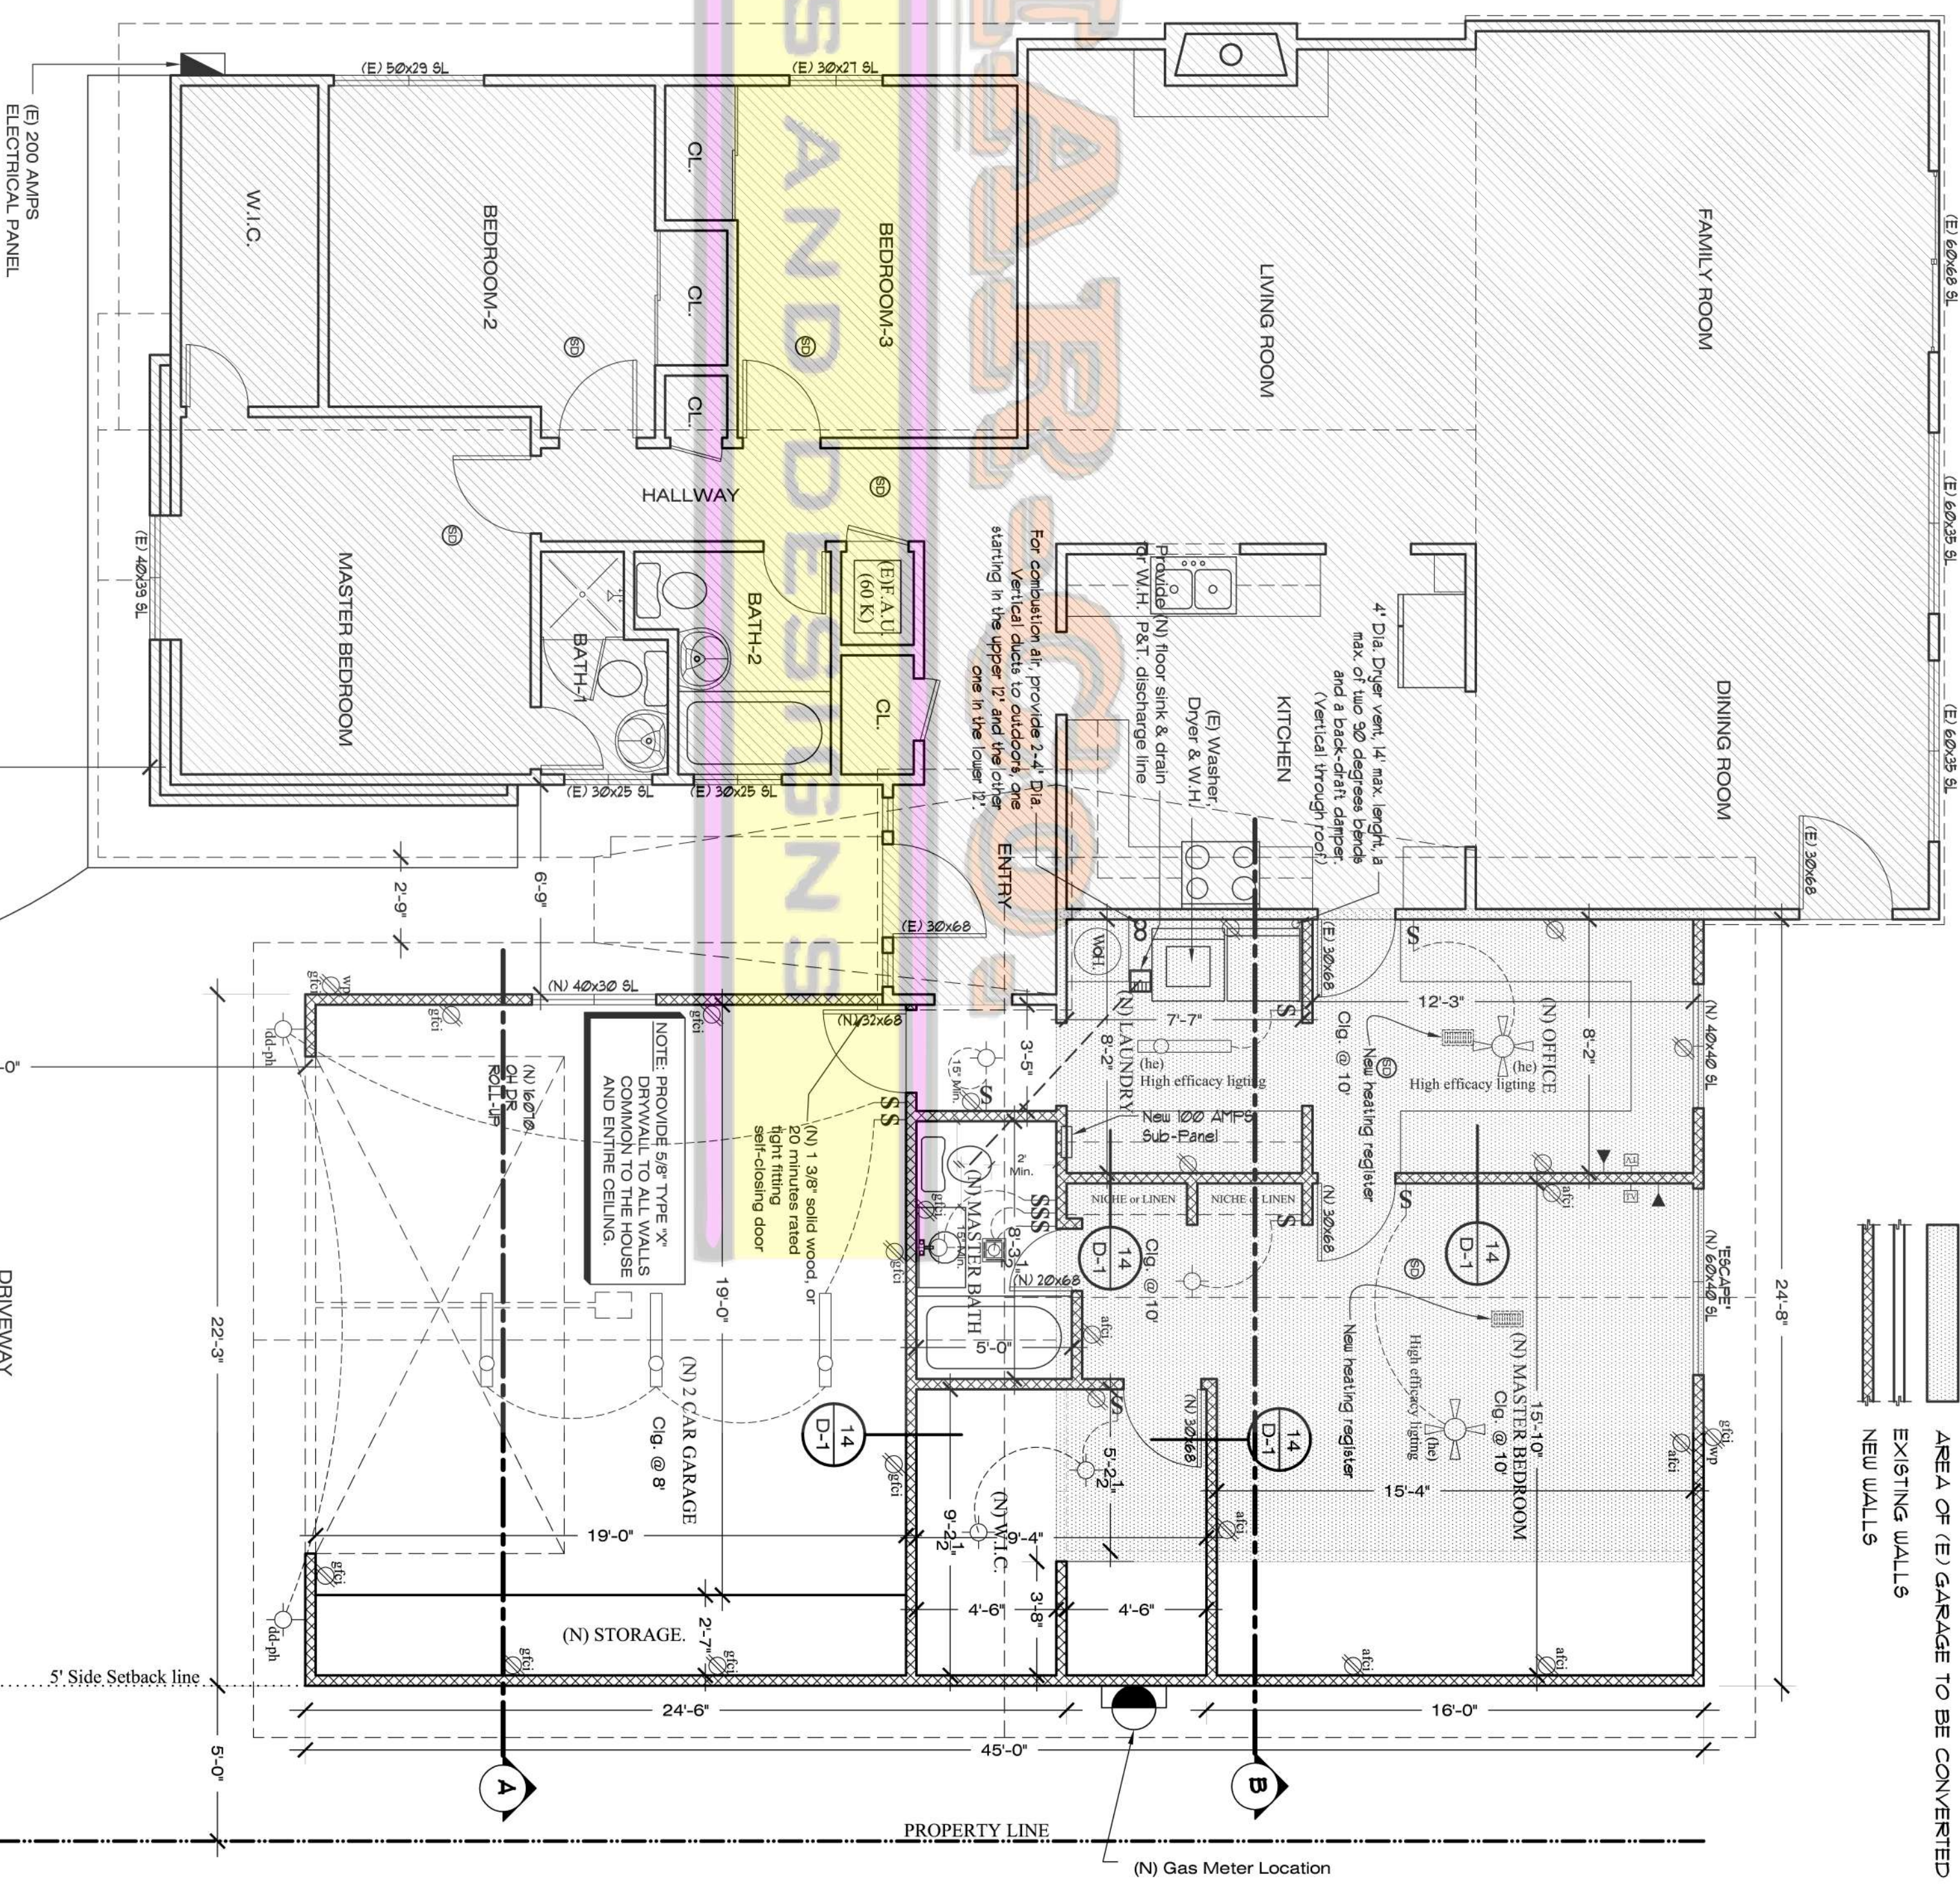


- ELECTRICAL NOTES:**
- 1- Lighting in (N) Master Bedroom & (N) Office to be high-efficiency or controlled by dimmer switches or manual-on occupancy sensor switches, 2008 EES 150(K)11
  - 2- Lighting in (N) Walk-in closet if larger than 70 sq. ft. to be high-efficiency or controlled by manual-on occupancy sensor switches, 2008 EES 150(K)10
  - 3- Lighting in (N) Bathroom & (N) Laundry room to be high-efficiency or controlled by manual-on occupancy sensor switches, 2008 EES 150(K)10
  - 4- Lighting in (N) Bedroom & (N) Laundry room to be high-efficiency or controlled by manual-on occupancy sensor switches, 2008 EES 150(K)10
  - 5- High-efficiency lighting fixtures to be banquet type, 2008 EES 130(K)6
  - 6- SDG&E requires that any construction that includes new concrete foundation shall be provided with a concrete encased electrode, per SDG&E electrical
  - 7- Supplemental bonding to cold water piping, parallel to UFES ground. Bonding to be metallic CVP piping with a minimum of 10 feet of direct contact with earth. 

- ABBREVIATIONS:**
- (E) EXISTING
  - (N) NEW

- LEGEND:**
- EXISTING BUILDING
  - AREA OF (E) GARAGE TO BE CONVERTED
  - EXISTING WALLS
  - NEW WALLS

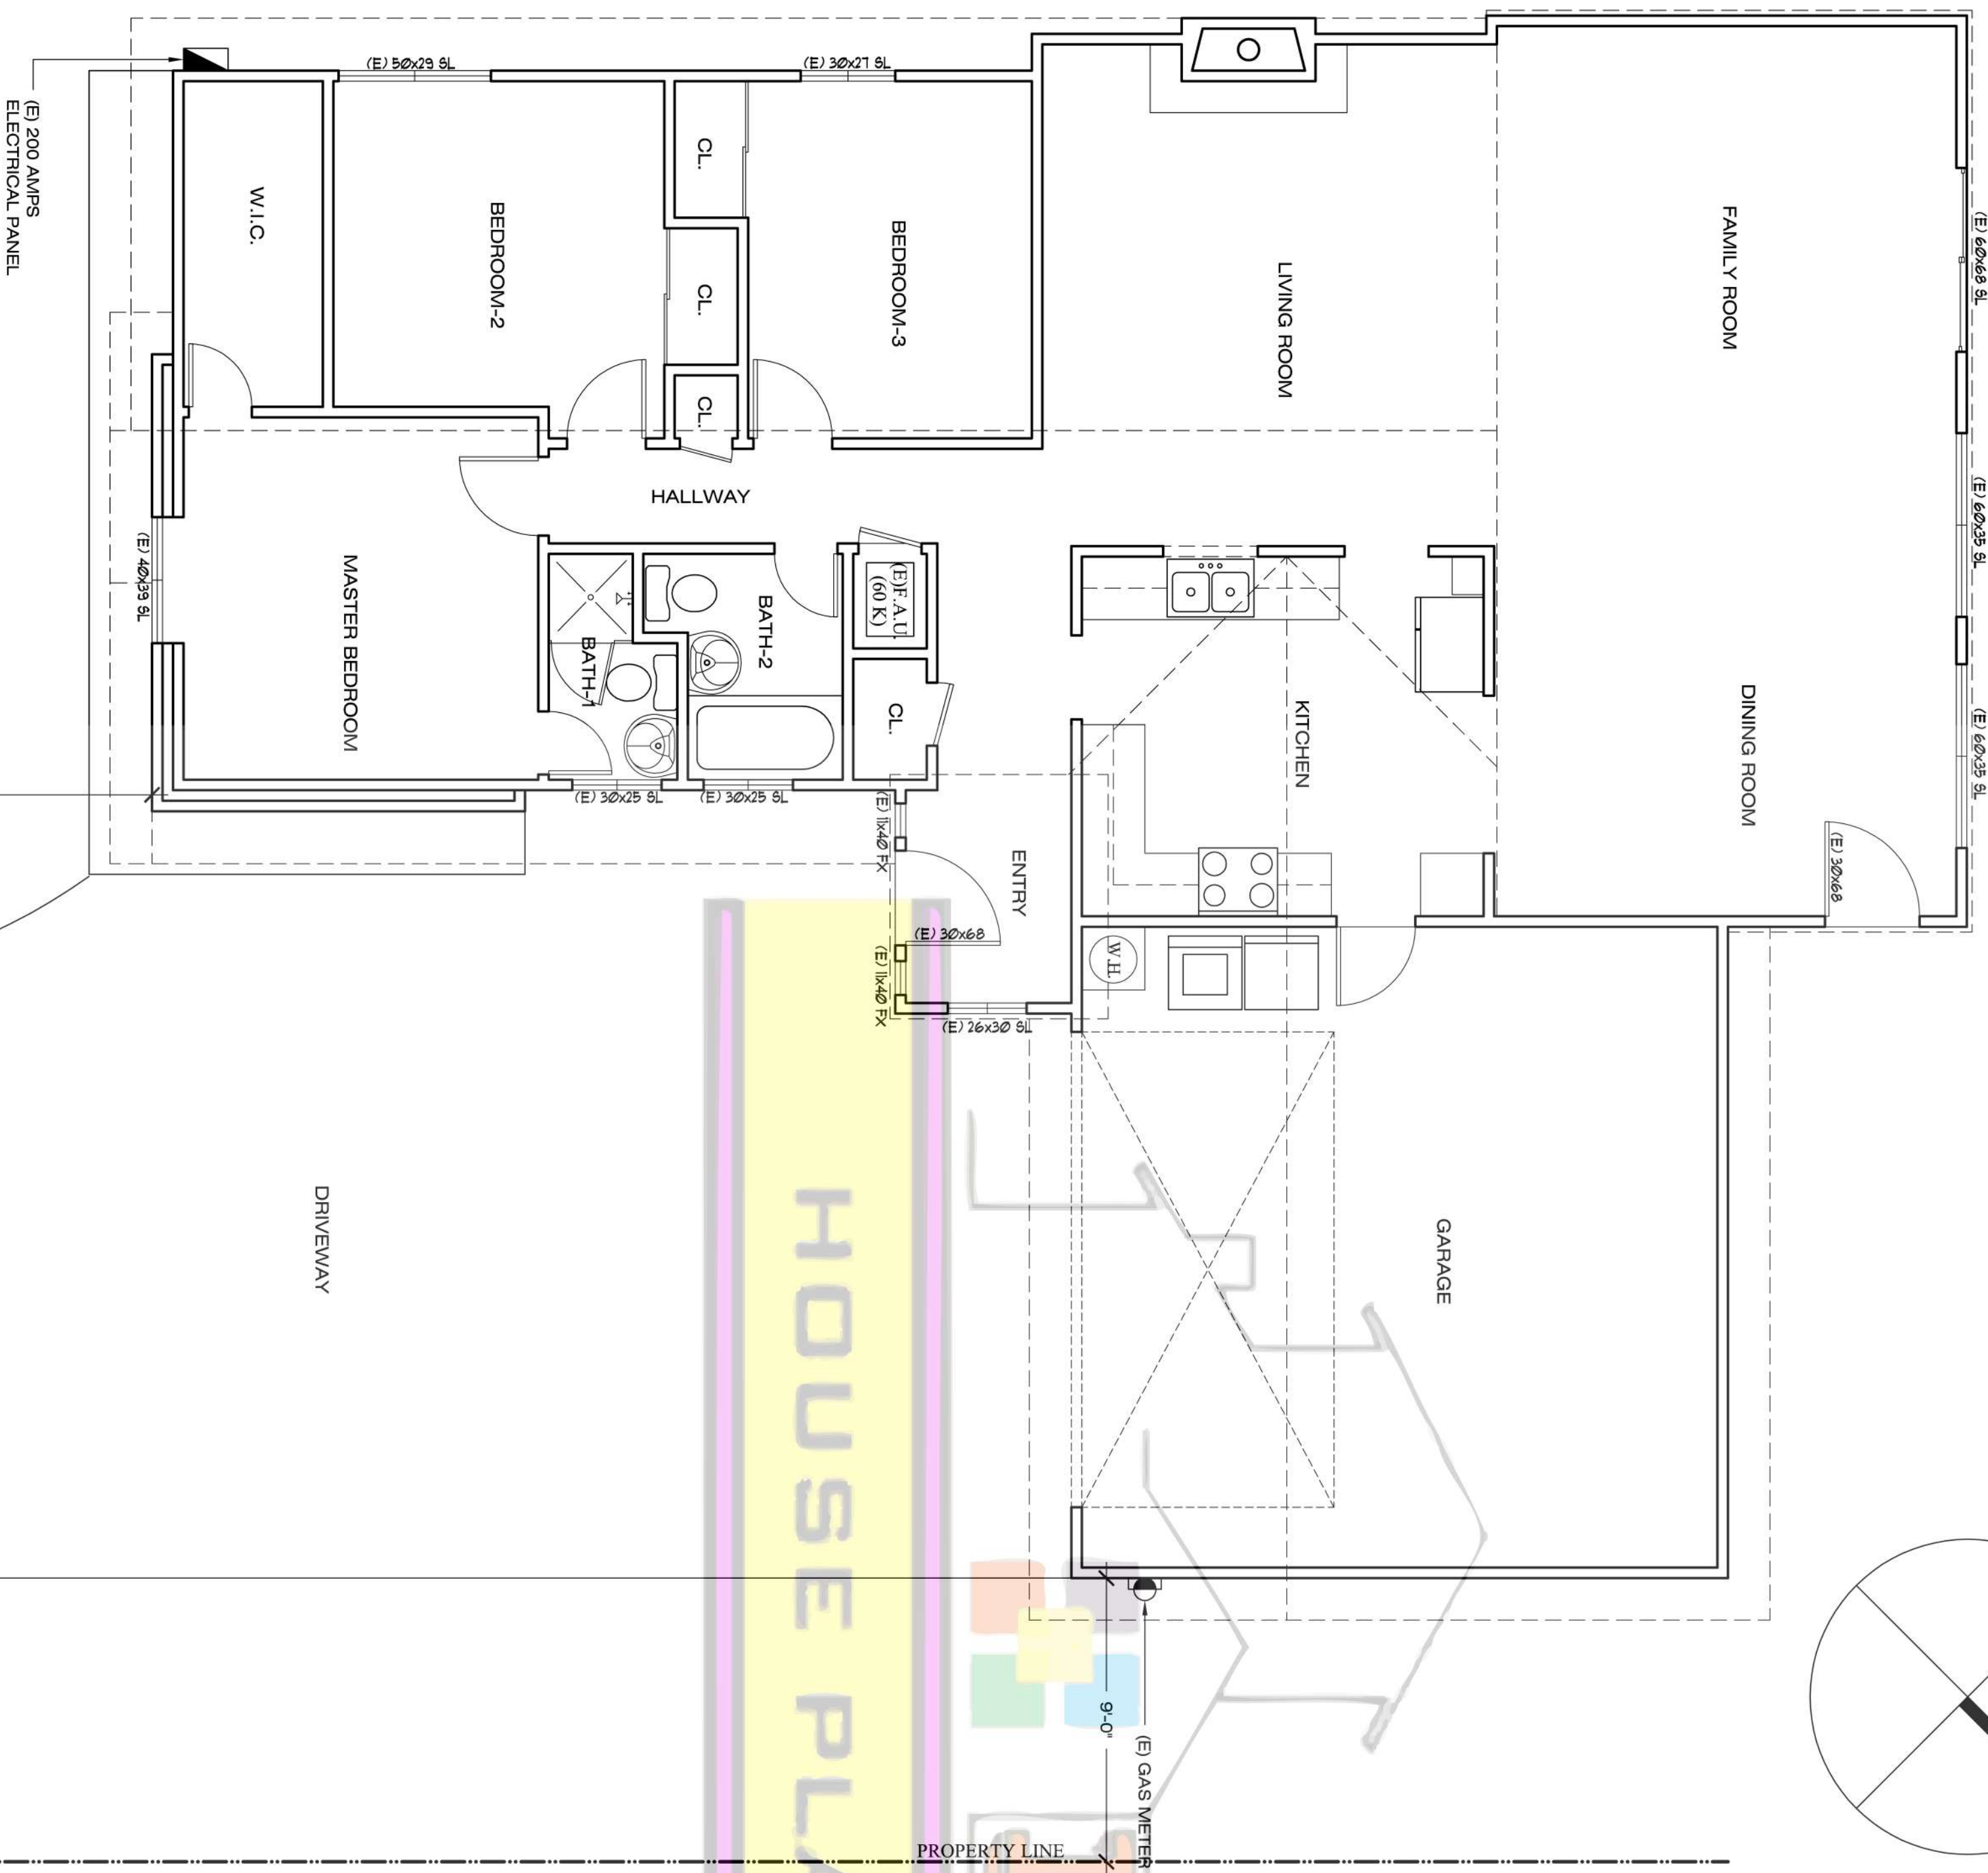

**FLOOR PLAN (EXISTING)**  
SCALE: 1/4" = 1'

**FLOOR PLAN (REMODELED)**  
SCALE: 1/4" = 1'

**ELECTRICAL LEGEND:**

SYMBOL	DESCRIPTION
SW	SINGLE WALL SWITCH
DO	10" V. DUPLEX OUTLET
UC	UNDER COUNTER
WF	WALL FIXTURE
RF	RECESSED LIGHTING
CF	CEILING FIXTURE
FL	FLUORESCENT LIGHTING
SD	SMOKE DETECTOR HARD WIRE W/ BATTERY BACKUP
TO	TELEPHONE OUTLET
TC	TV CABLE
CF	CEILING FAN W/ LIGHTS
GI	GROUND FAULT CIRCUIT INTERRUPTER
DI	DIAPHRAGM
DC	DISK TO DOWN - PHOTO CONTROL MOTION SENSOR
AF	ARC FAULT CIRCUIT INTERRUPTER
HE	HIGH EFFICIENCY LIGHTING
MO	MANUAL-ON OCCUPANCY SENSOR SWITCHES

**REVISIONS:**

NO.	DATE	DESCRIPTION
1	12/23/10	
2	01/18/11	

DATE: 11/15/2010  
SCALE: AS SPECIFIED  
DRAWN & PREPARED BY: MARCO A. LAUREANO

CONSULTANT:

PROJECT NAME & ADDRESS:  
**SMITH'S ROOM ADDITION**  
XXXX WHITEHEAD PL. LA MESA, CA. 91942

OWNER'S NAME & ADDRESS:  
**MR. SMITH**  
XXXX WHITEHEAD PL. LA MESA, CA. 91942

**MAR-Co.**  
HOUSE PLANS & DESIGNS  
PLANS-DRAFTING-DESIGNS-3D-BUILDING PERMITS  
**MARCO A. LAUREANO**  
LICENSE: 16964 760-805-2358  
WWW.MARCOHOUSEPLANS.COM 760-941-2678

**MAR-Co.**  
HOUSE PLANS & DESIGNS  
PLANOS-DIBUJO-DISEÑOS-3D-PERMISOS  
**MARCO A. LAUREANO**  
LICENSE: 16964 760-805-2358  
WWW.MARCOHOUSEPLANS.COM 760-941-2678