


SECTION A-A' (EXISTING)
SCALE: 1/4" = 1'

SECTION B-B' (PROPOSED)
SCALE: 1/4" = 1'

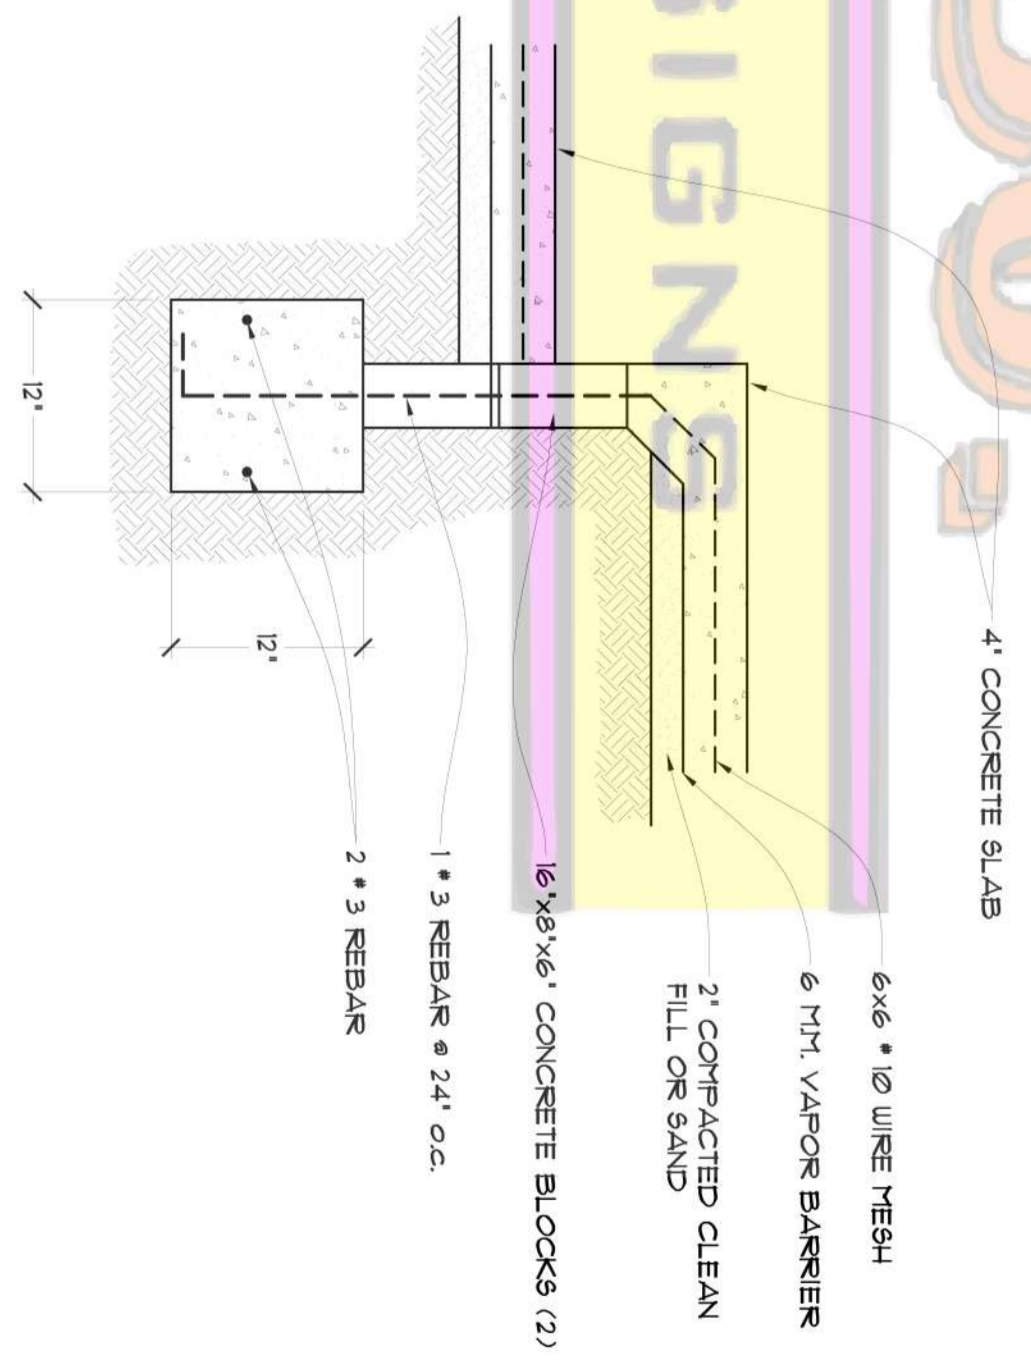

DETAIL A-A'
SCALE: 1/4" = 1'

NO.	REVISIONS
1	
2	
3	

SCALE: AS SPECIFIED
 DATE: DECEMBER/2023
 DRAWN BY: MARCO A. LAUREANO
 JOB: BASEMENT CONCRETE SLAB
 SHEET: 3 OF SHEET: 3

PROJECT NAME:
BASEMENT CONCRETE SLAB
 XXXXX MEADOW GLEN WAY EAST, HIDDEN MEADOWS, CA. 92026

OWNER:
MR. & MRS. LUNA
 XXXXX MEADOW GLEN WAY EAST HOME: 000-000-0000
 HIDDEN MEADOWS, CA. 92026 WORK: 000-000-0000

MARCO'S HOUSE PLANS & DESIGN
 Architectural CAD drafting
 Building permits
 Room and patio additions
Marco A. Laureano
 LICENSE: 16964
 760.805.2358
 760.941.2678