




DETAIL-1 INTERIOR BARRING WALL FOOTING 3/4" = 1'-0"

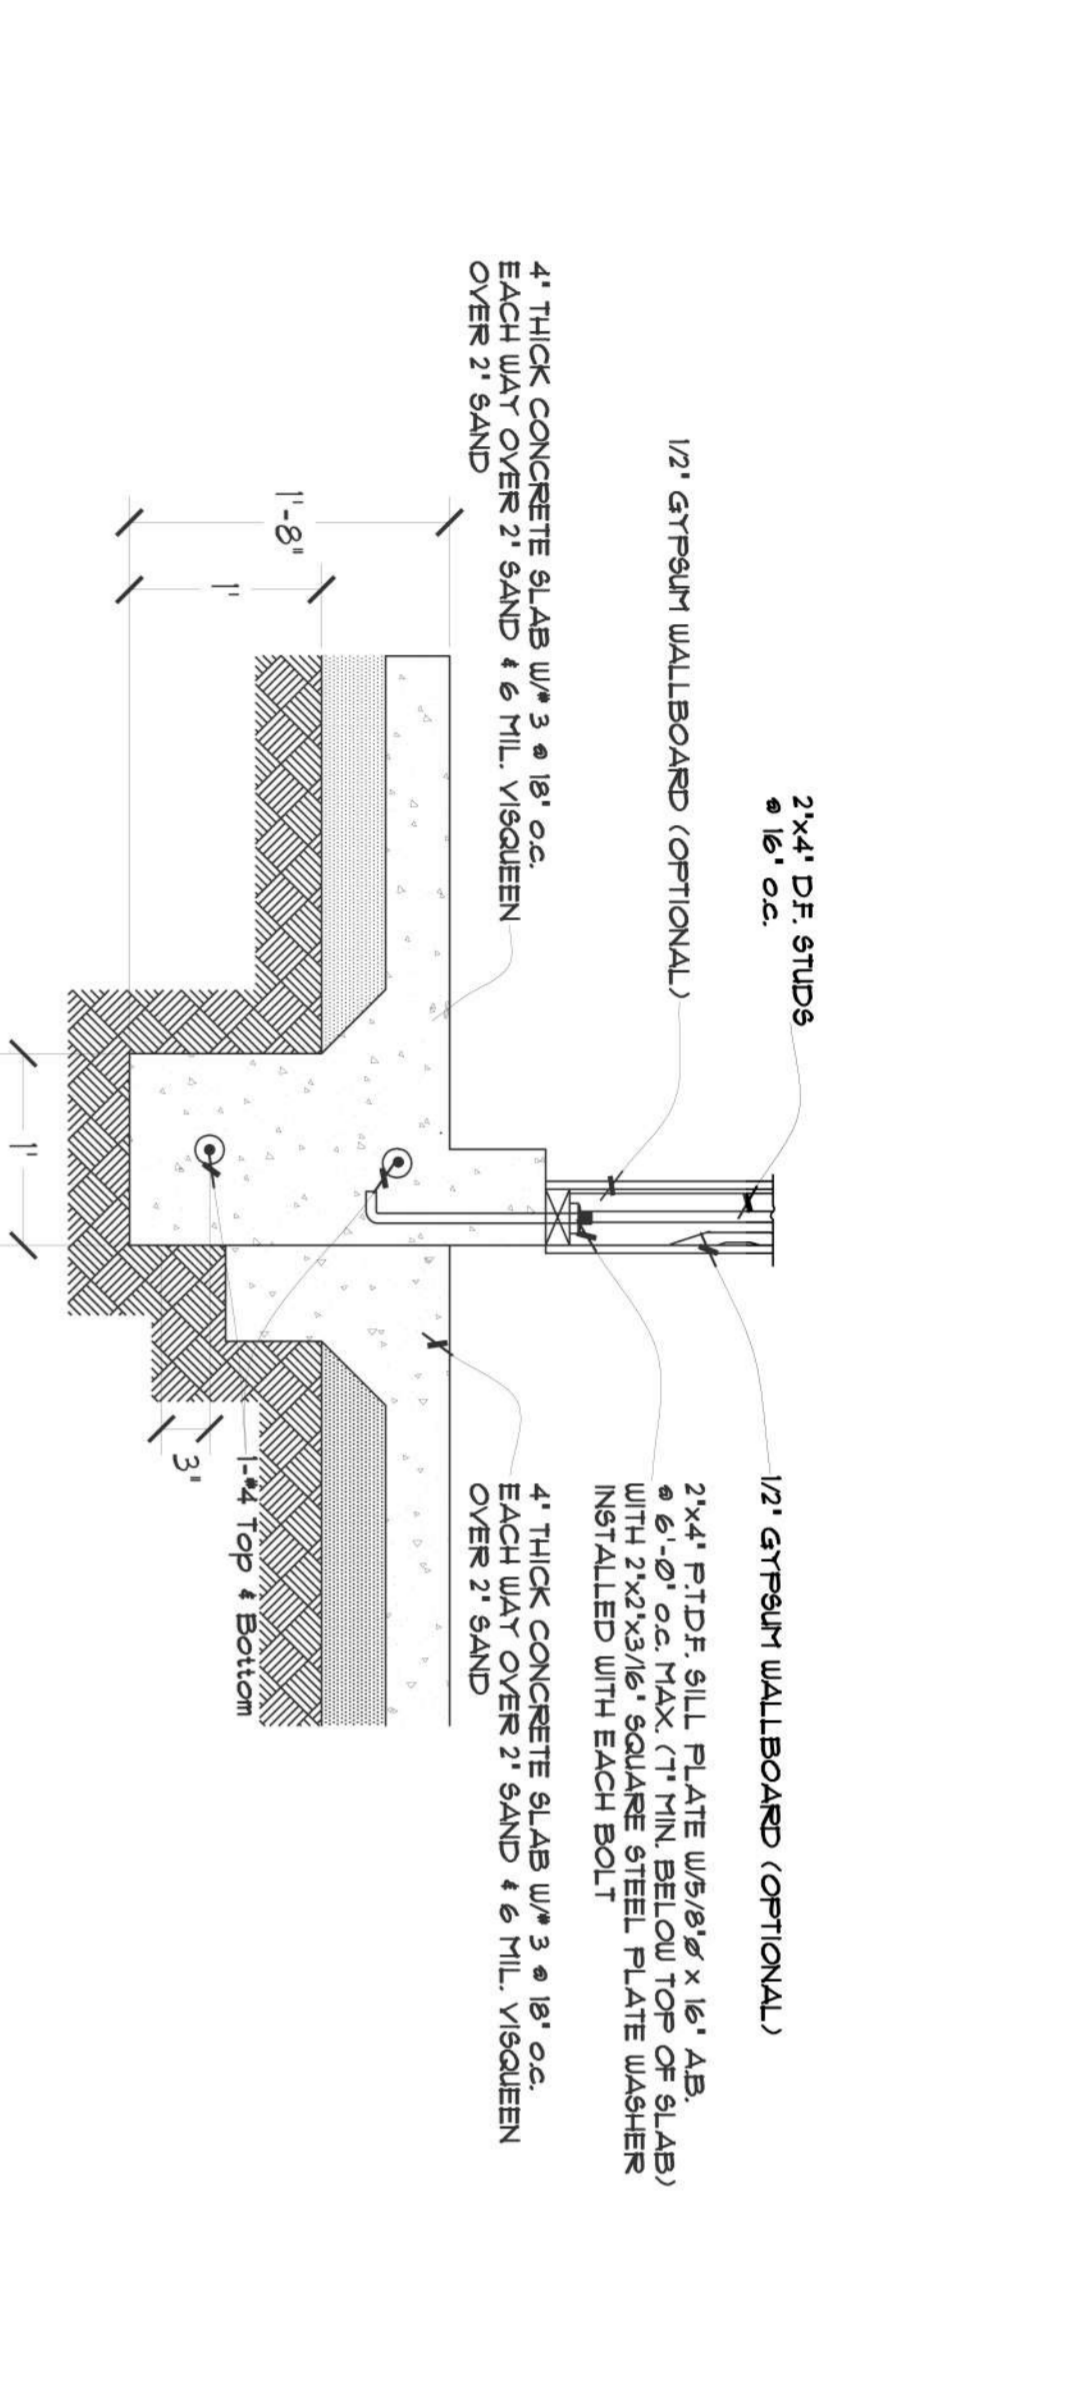


DETAIL-2 (TYP) GARAGE FOOTING 1" = 1'-0"

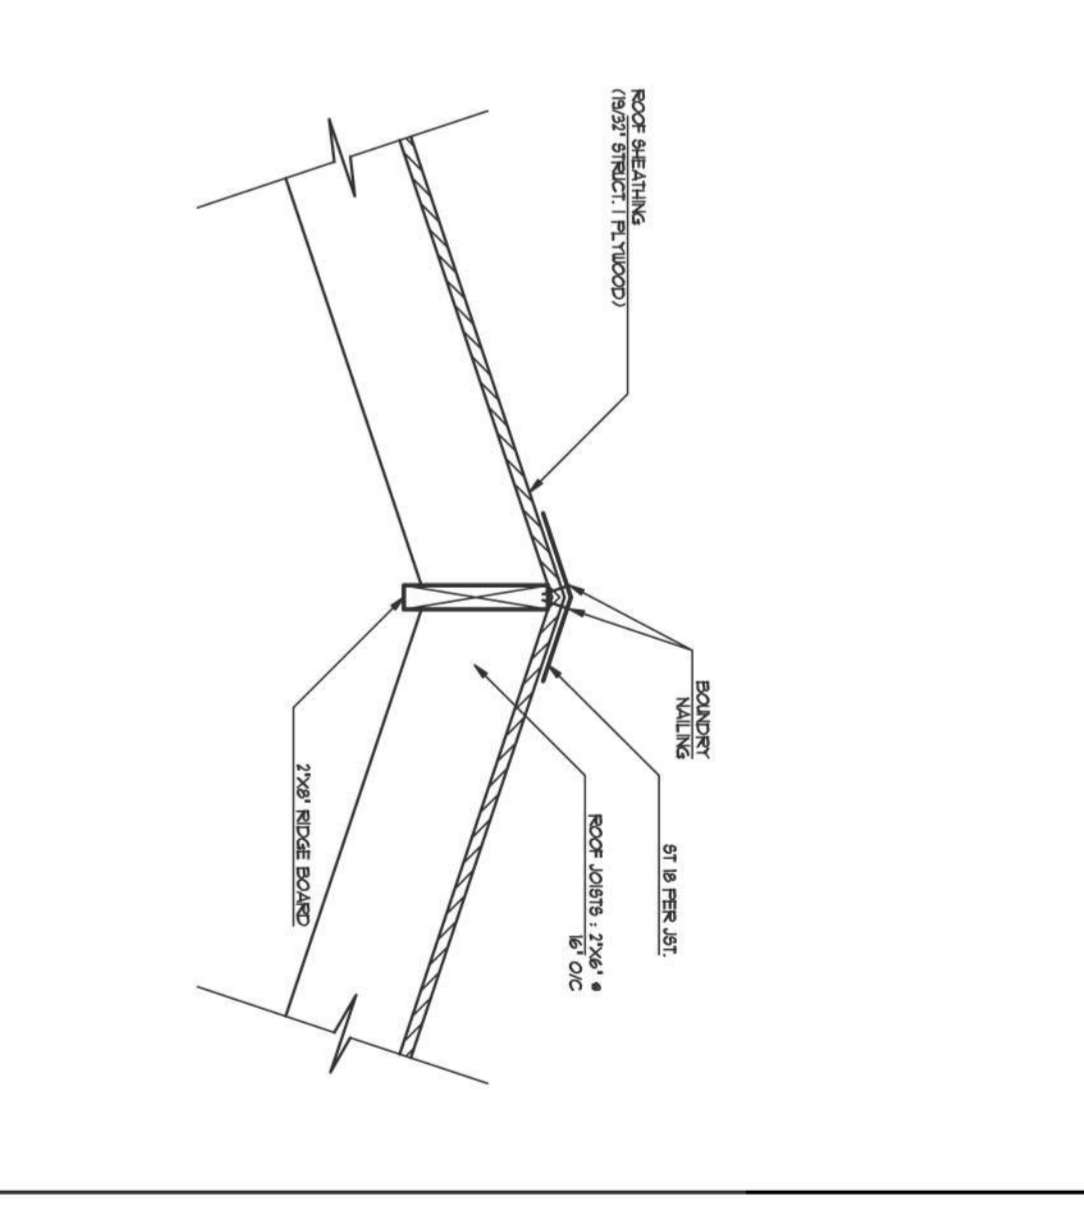


DETAIL-3 RIDGE DETAIL N.T.S.

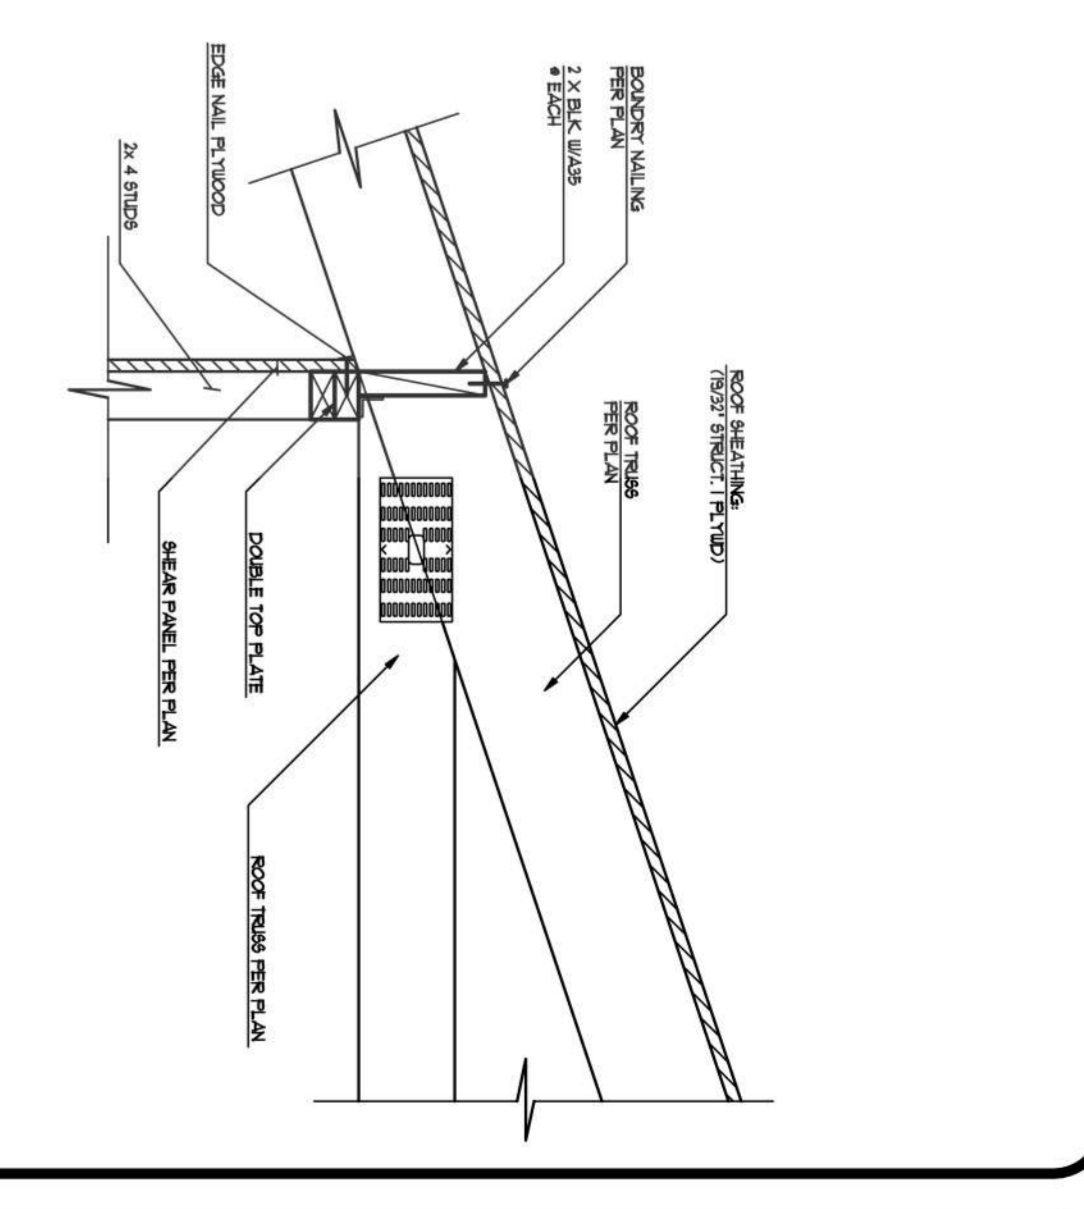


DETAIL-4 SHEARWALL & EAVE DETAIL N.T.S.

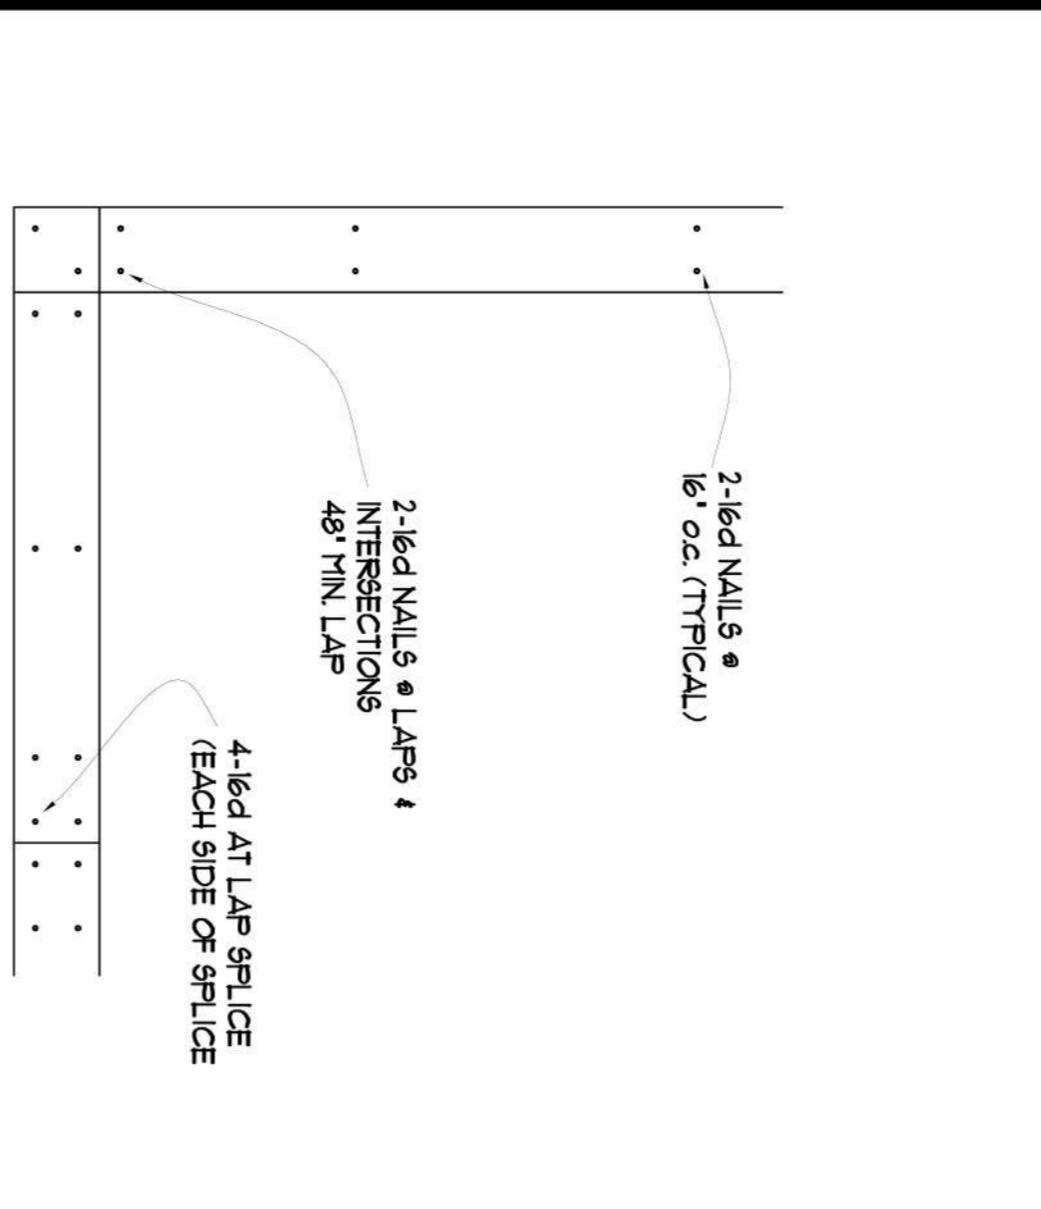


DETAIL-5 TOP PLATE CONNECTION N.T.S.

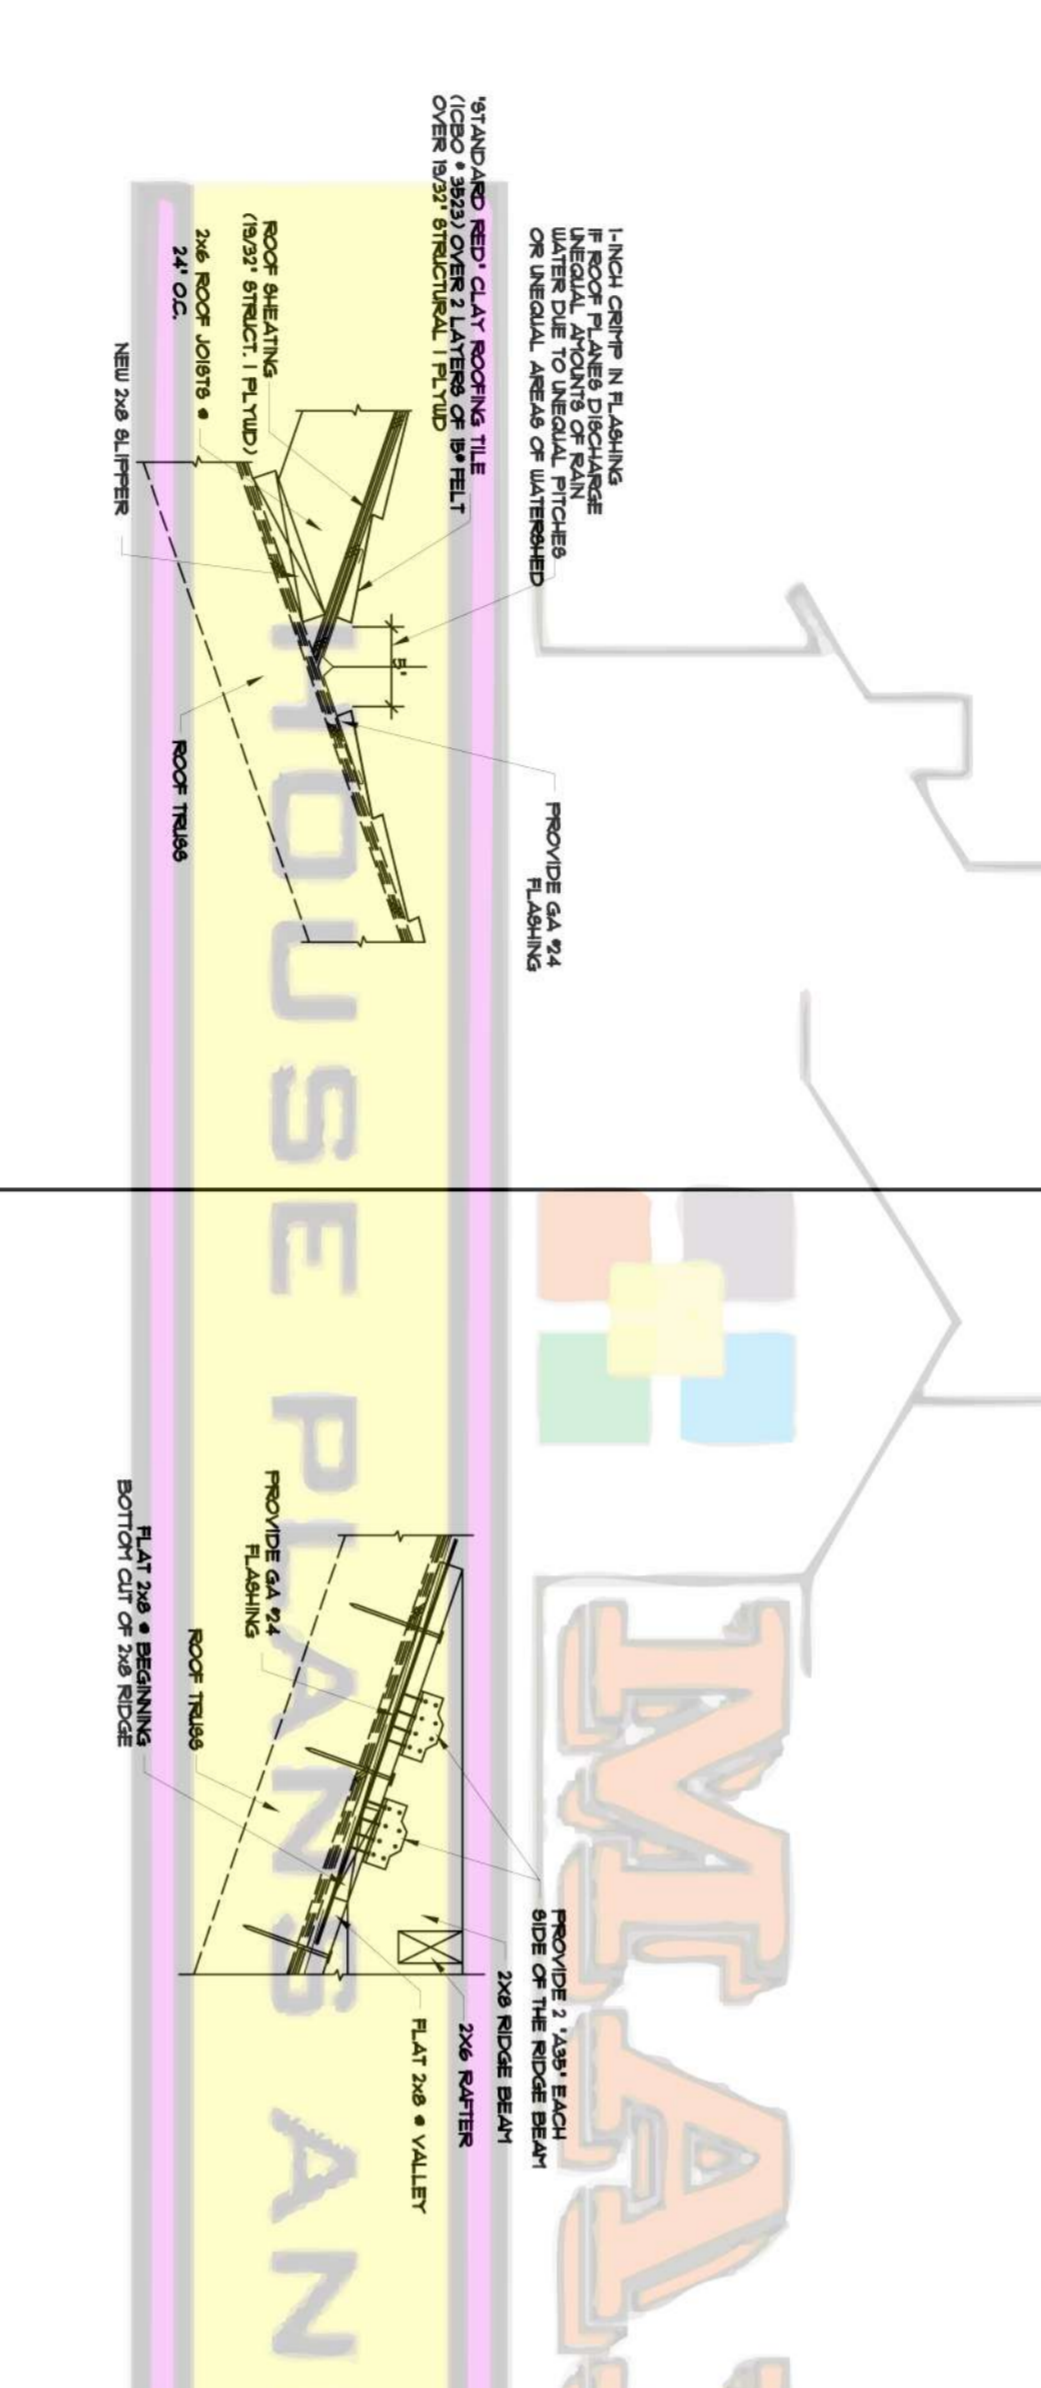


DETAIL-6 VALLEY DETAIL N.T.S.

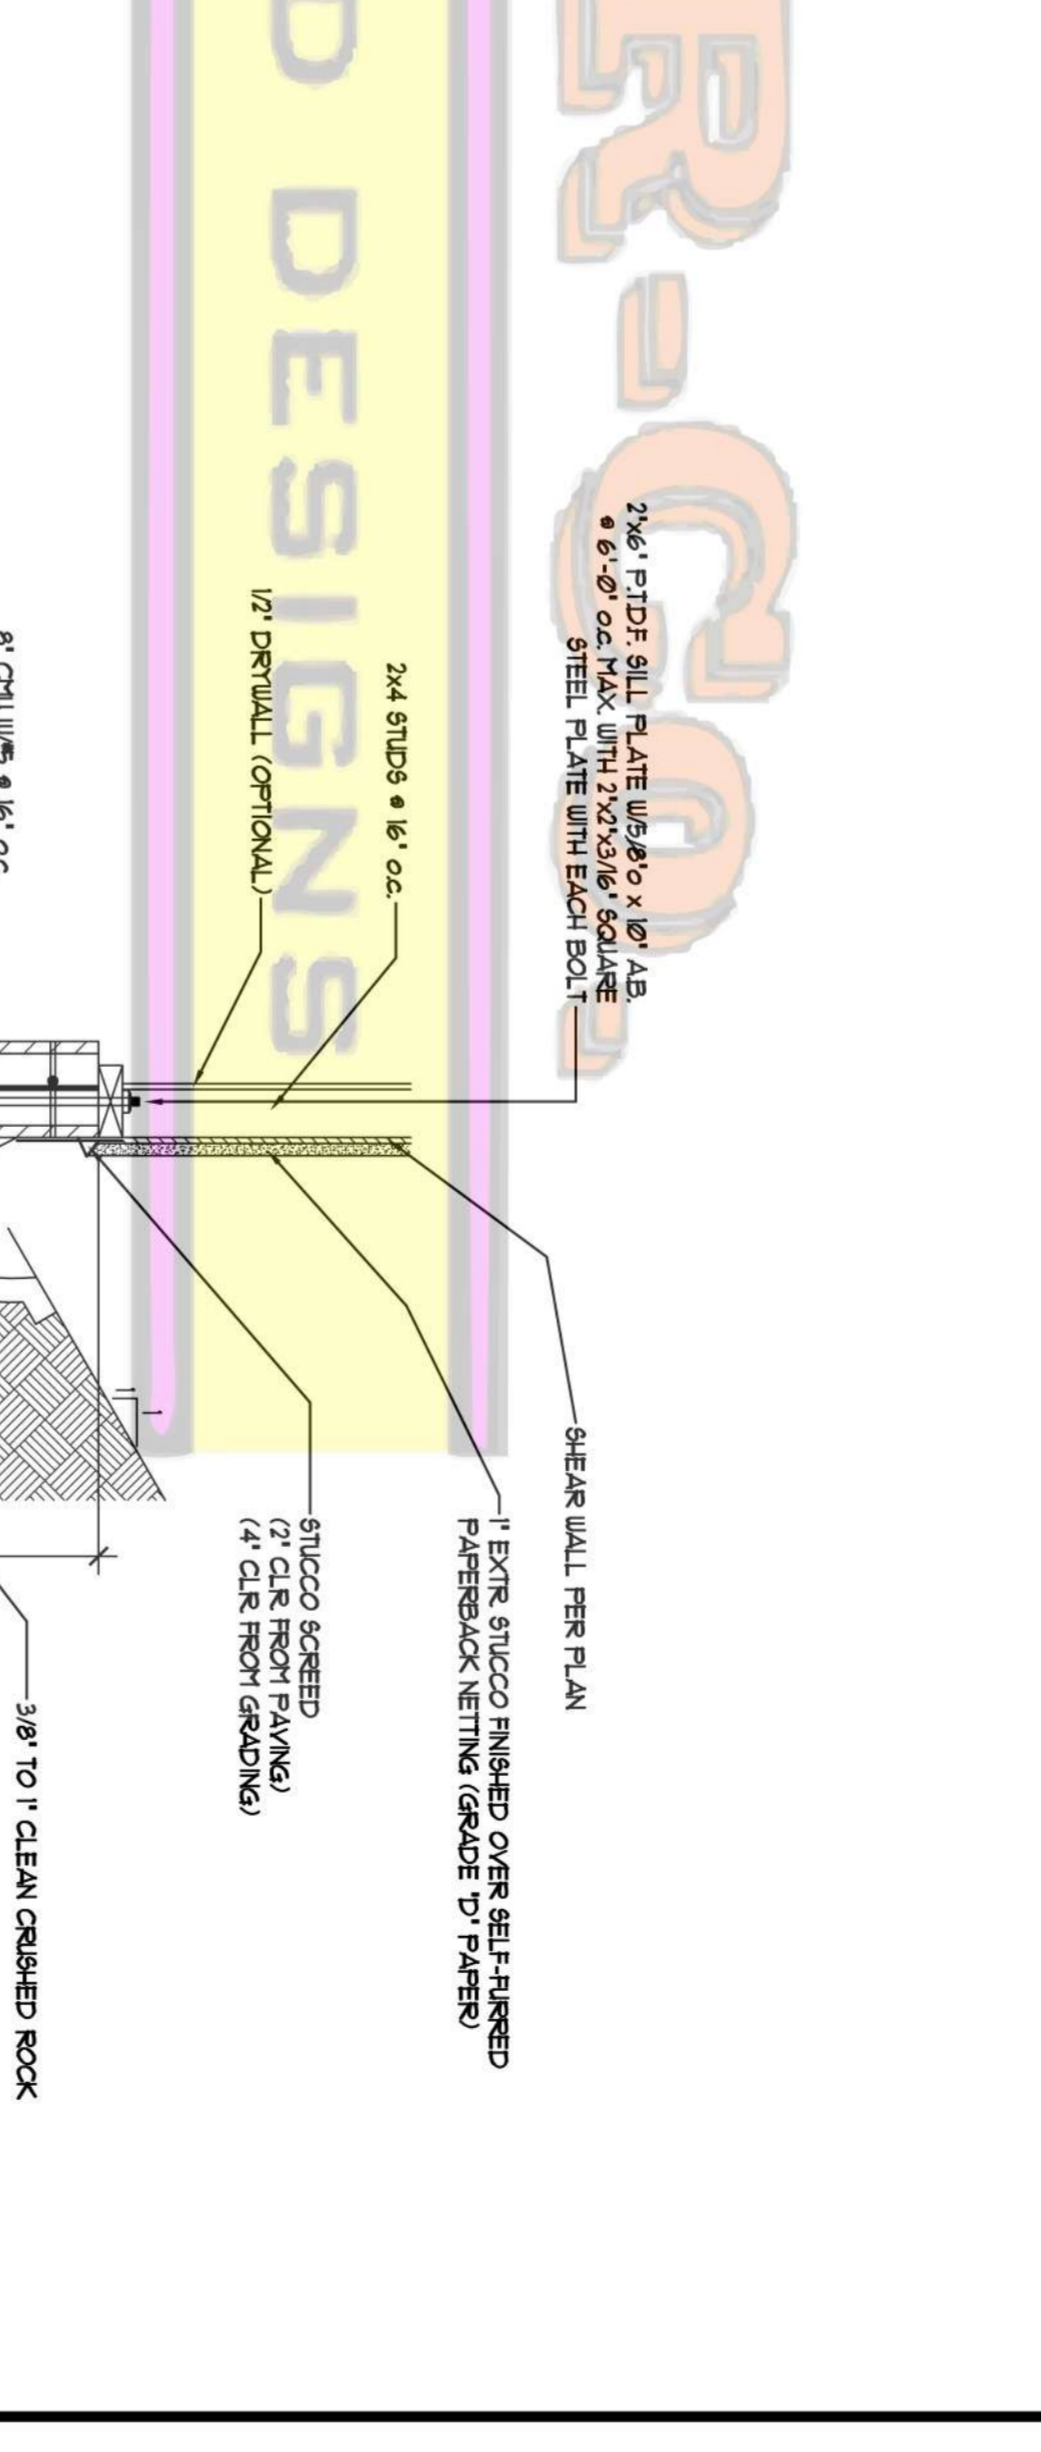


DETAIL-7 SLEEPER DETAIL N.T.S.

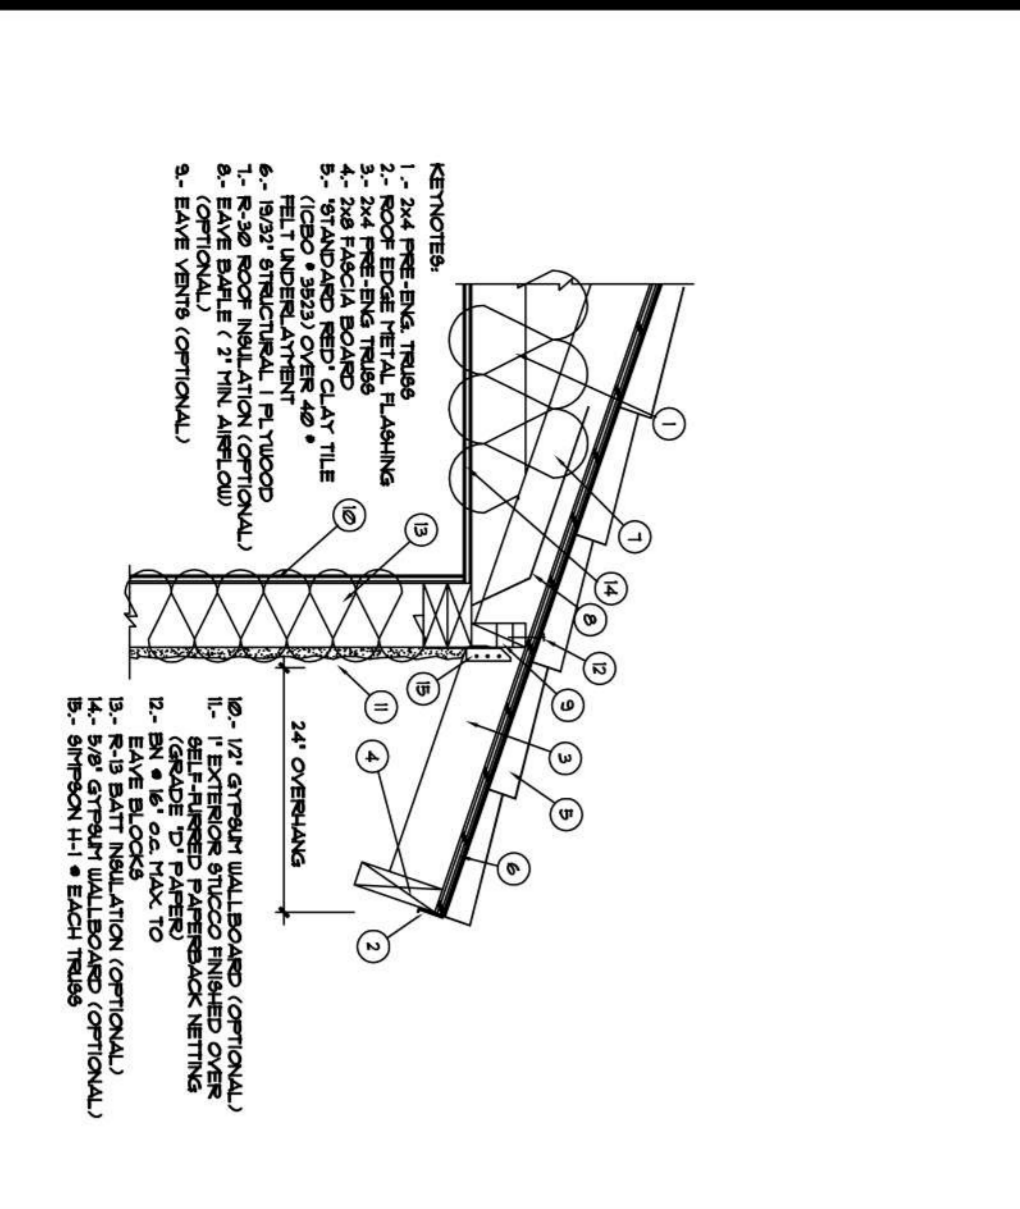

DETAIL-9 TYPICAL BOXED CORNICE 1" = 1'-0"

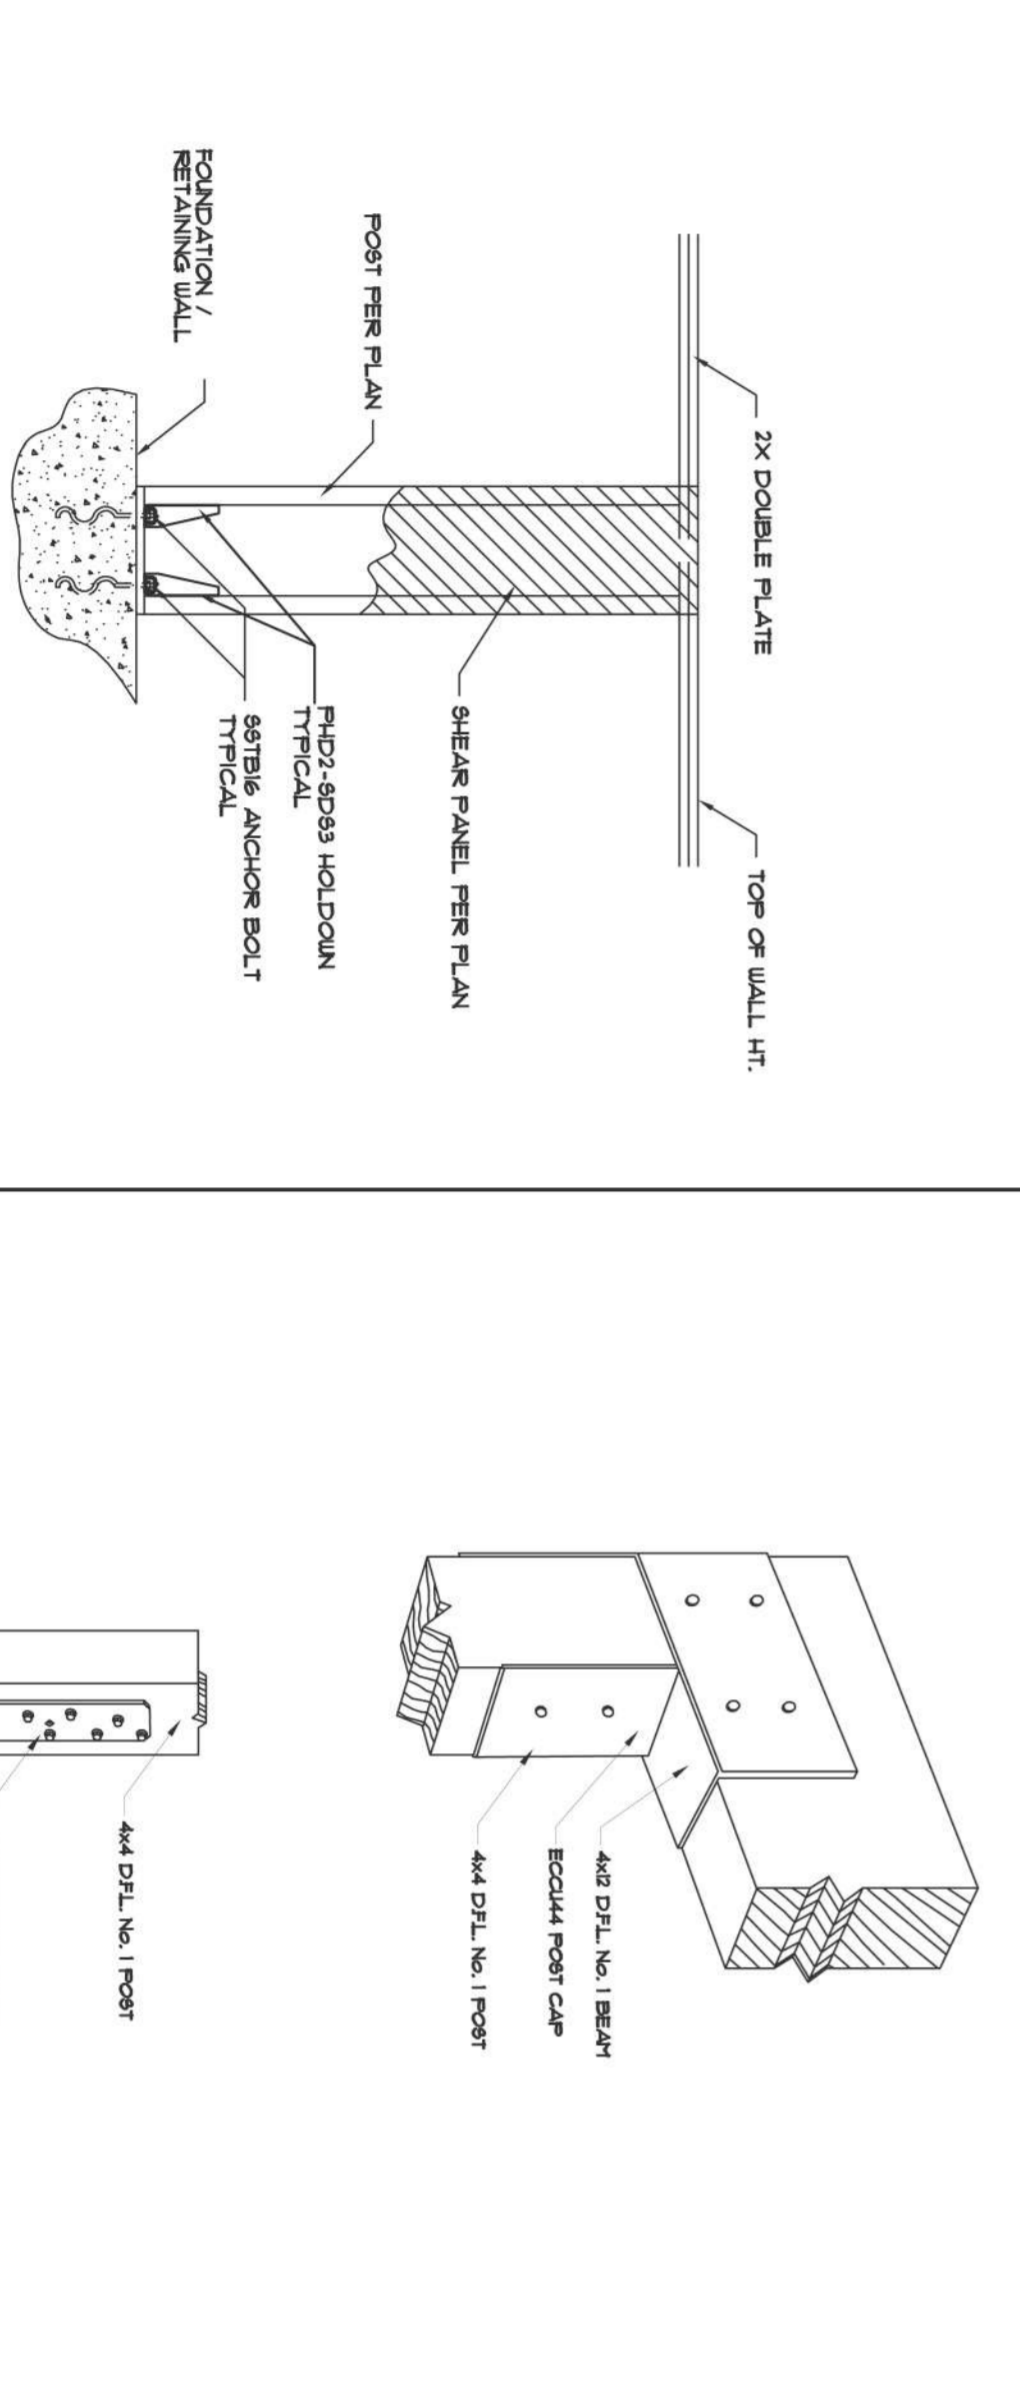

DETAIL-10 SHEAR WALL DETAIL N.T.S.

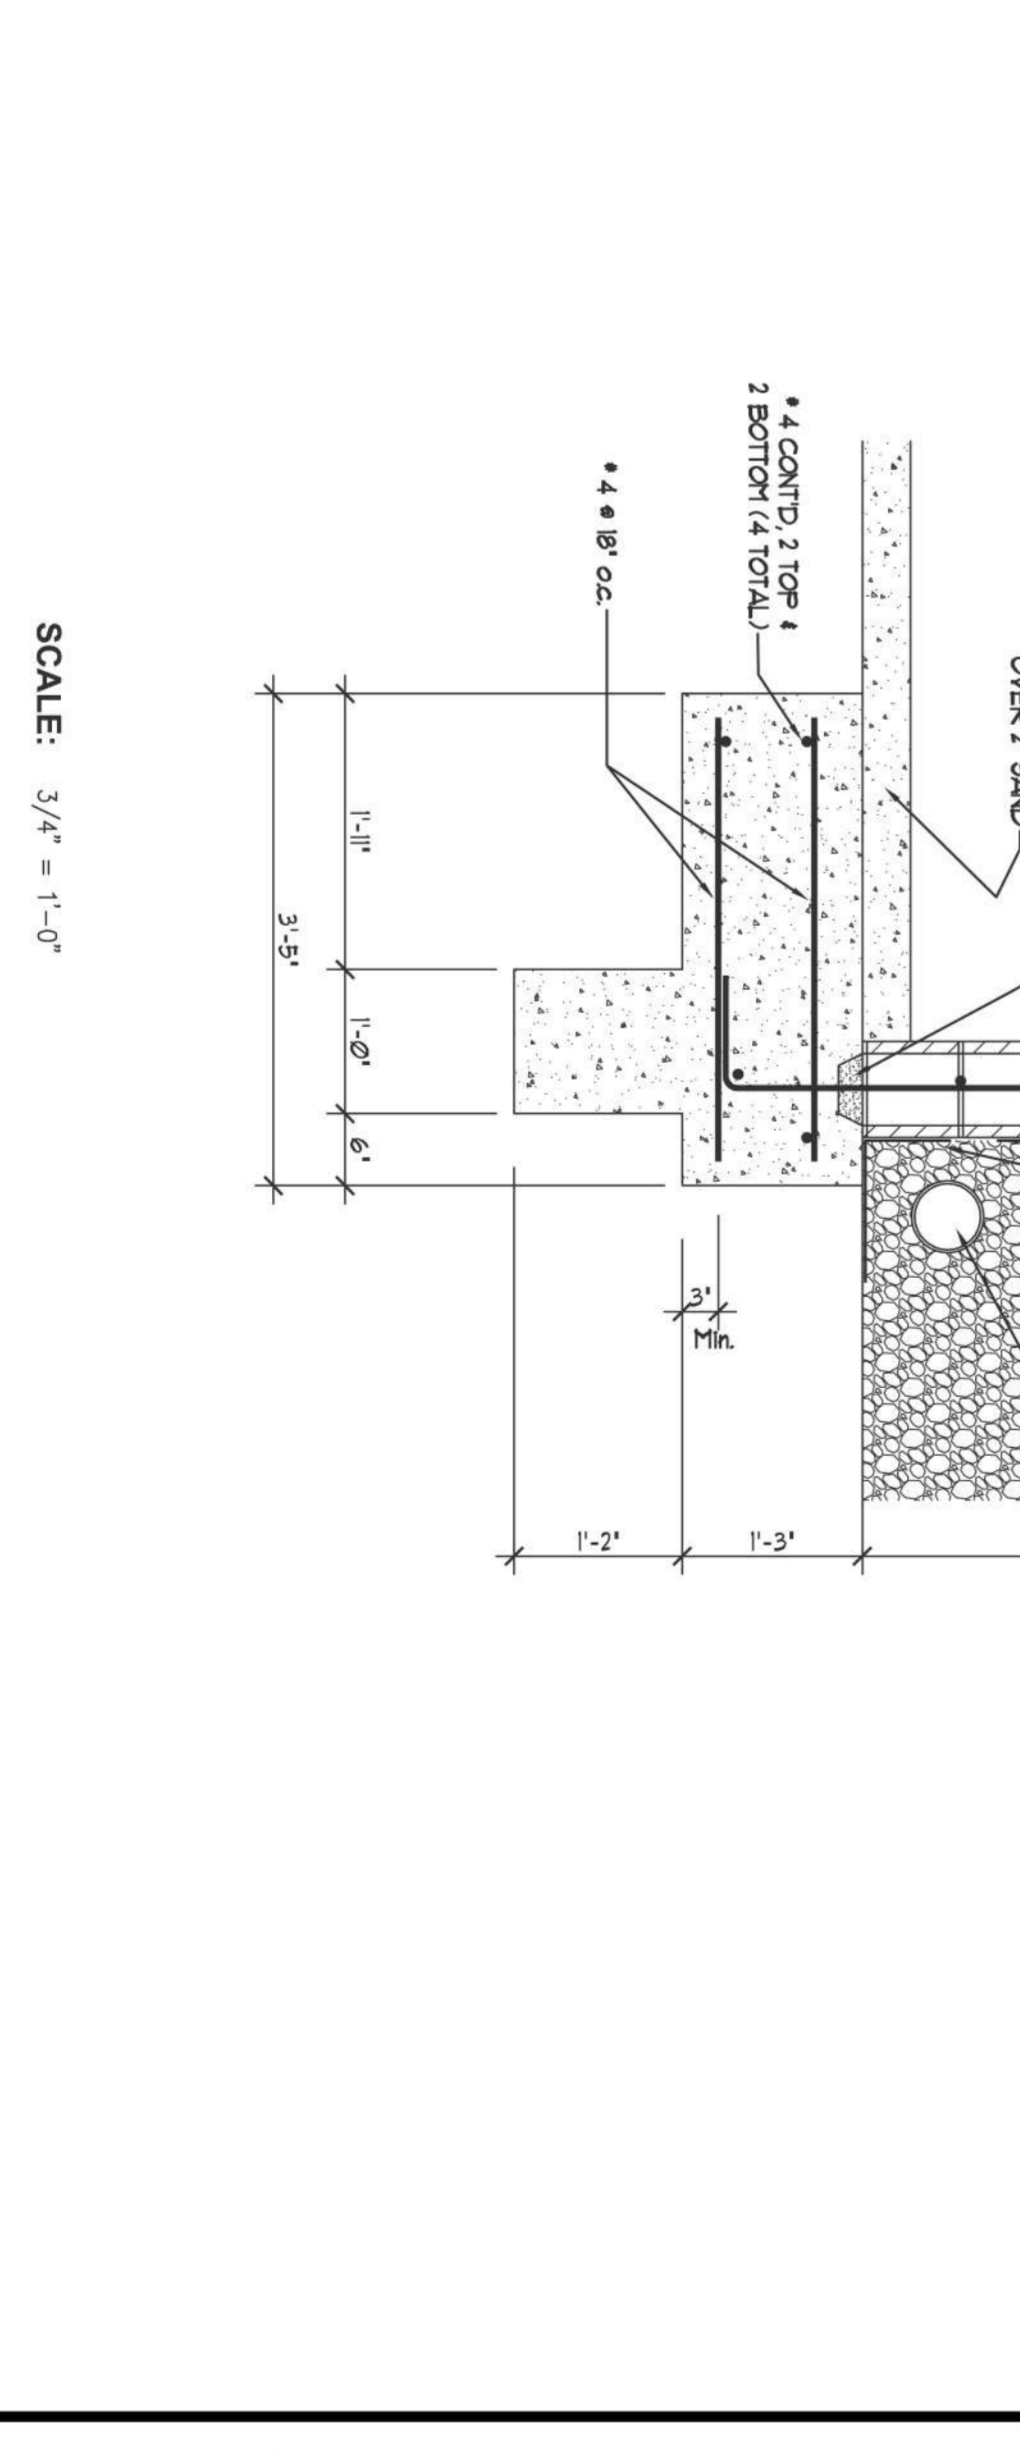

DETAIL-11 POST CAP & BASE DETAIL N.T.S.



DETAIL-8 RETAINING WALL 3/4" = 1'-0"

DISEÑO DIBUJO Y CONSTRUCTION
 Dibujo de planos arquitectonicos
 Permisos para construcción
 Ampliación de cuartos y patios
 Marco A. Laureano
 760.805.2358
 760.941.2678
 LICENSE: 16964

MARCO'S HOUSE PLANS & DESIGN
 Architectural CAD drafting
 Building permits
 Room and patio additions
 Marco A. Laureano
 760.805.2358
 760.941.2678
 LICENSE: 16964

OWNER:
MR. & MRS. PHILLIPS
 XXXX WELCOME VIEW AVE.
 ESCONDIDO, CA 92026
 OFFICE: 000-000-0000
 CELL: 000-000-0000

PROJECT NAME:
3 CAR DETACHED GARAGE
 XXXX WELCOME VIEW AVE. ESCONDIDO, CA 92026

REVISIONS:

DATE	DESCRIPTION
JULY / 2004	AS SPECIFIED

SCALE: AS SPECIFIED
 DRAWN BY: MARCO A. LAUREANO
 JOB: 3 CAR DETACHED GARAGE
 SHEET: A-04
 OF SHEET: 6