

ROOM ADDITION 10-25-05
 9064 ELBERT TER, MIRAMESA, CA. 92126
 MARCO A. LAUREANO 760-805-2358
 PACKAGE D 1


ROOM ADDITION 10-25-05
 FRONT SW 108 .75 0.40

ROOM ADDITION 10-25-05

ROOM ADDITION

10-25-05

8 480
 5 140

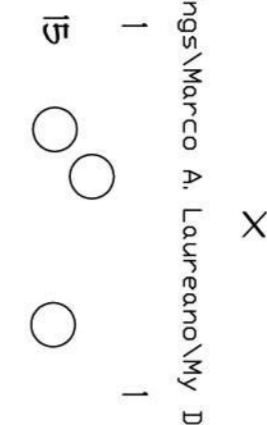

WALL WOOD R-13
 ROOF WOOD R-30

NO (TYP)
 NO ATTIC


NONE

ROOM ADDITION

10-25-05

ROOM ADDITION

10-25-05

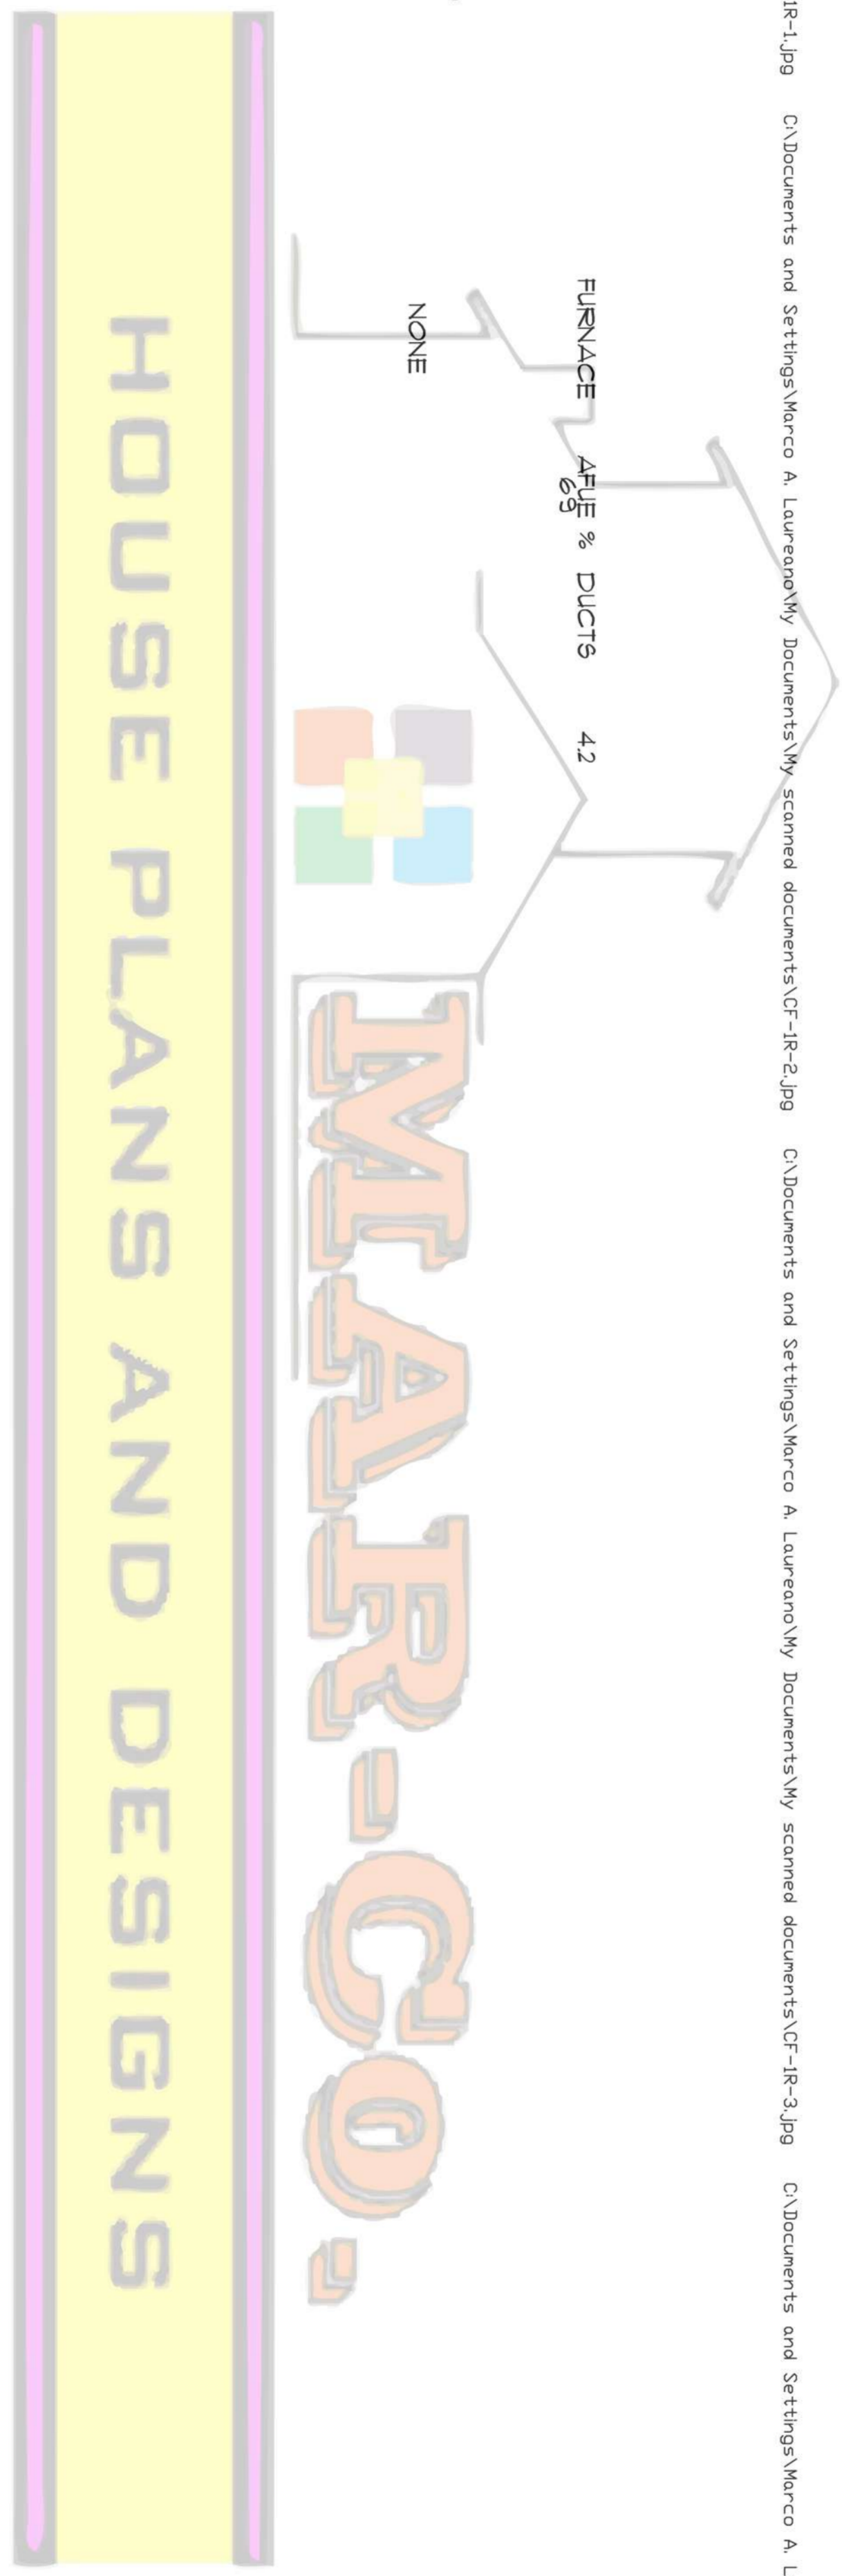

MARCO A. LAUREANO
 MARCO'S HOUSE PLANS
 560 LYNETTE CIR.
 VISTA, CA. 92084
 760-805-2358

MARCO A. LAUREANO
 MARCO'S HOUSE PLANS
 560 LYNETTE CIR.
 VISTA, CA. 92084
 760-805-2358

MARCO A. LAUREANO
 MARCO'S HOUSE PLANS
 560 LYNETTE CIR.
 VISTA, CA. 92084
 760-805-2358

C:\Documents and Settings\Marco A. Laureano\My Documents\scanned documents\CF-IR-1.jpg C:\Documents and Settings\Marco A. Laureano\My Documents\scanned documents\CF-IR-2.jpg C:\Documents and Settings\Marco A. Laureano\My Documents\scanned documents\CF-IR-3.jpg C:\Documents and Settings\Marco A. Laureano\My Documents\scanned documents\CF-IR-4.jpg

NO.	REVISIONS

DATE: OCTOBER 7 2005
 SCALE: AS SPECIFIED
 PLANS DRAWN & PREPARED BY:
 MARCO A. LAUREANO

JOB: ROOM ADDITION
 SHEET: T-24
 OF SHEET: 6

PROJECT NAME:
ROOM ADDITION

OWNER:
 XXXX ELBERT TER. MIRAMESA, CA. 92126

OWNER:
MR. & MRS. GAMEZ

HOME: 000-000-0000
 CELL: 000-000-0000

XXXX ELBERT TER. MIRAMESA, CA. 92126

DISEÑO DIBUTO Y CONSTRUCCION
 Dibujo de planos arquitectonicos
 Permisos para construccion
 Ampliacion de cuartos y patios

Marco A. Laureano
 LICENSE: 16964 760.805.2358
 E-mail: laura@nomark@yahoo.com 760.941.2678

MARCO'S HOUSE PLANS & DESIGN
 Architectural CAD drafting
 Building permits
 Room and patio additions

Marco A. Laureano
 LICENSE: 16964 760.805.2358
 E-mail: laura@nomark@yahoo.com 760.941.2678