


C:\Documents and Settings\Marco A. Laureano\My Documents\My DP files\VB Title-24\Blum residence REV_B_0003.jpg C:\Documents and Settings\Marco A. Laureano\My Documents\My DP files\RB Title-24\Blum residence REV_B_0004.jpg C:\Documents and Settings\Marco A. Laureano\My Documents\My DP files\RB Title-24\RB_page--5.jpg

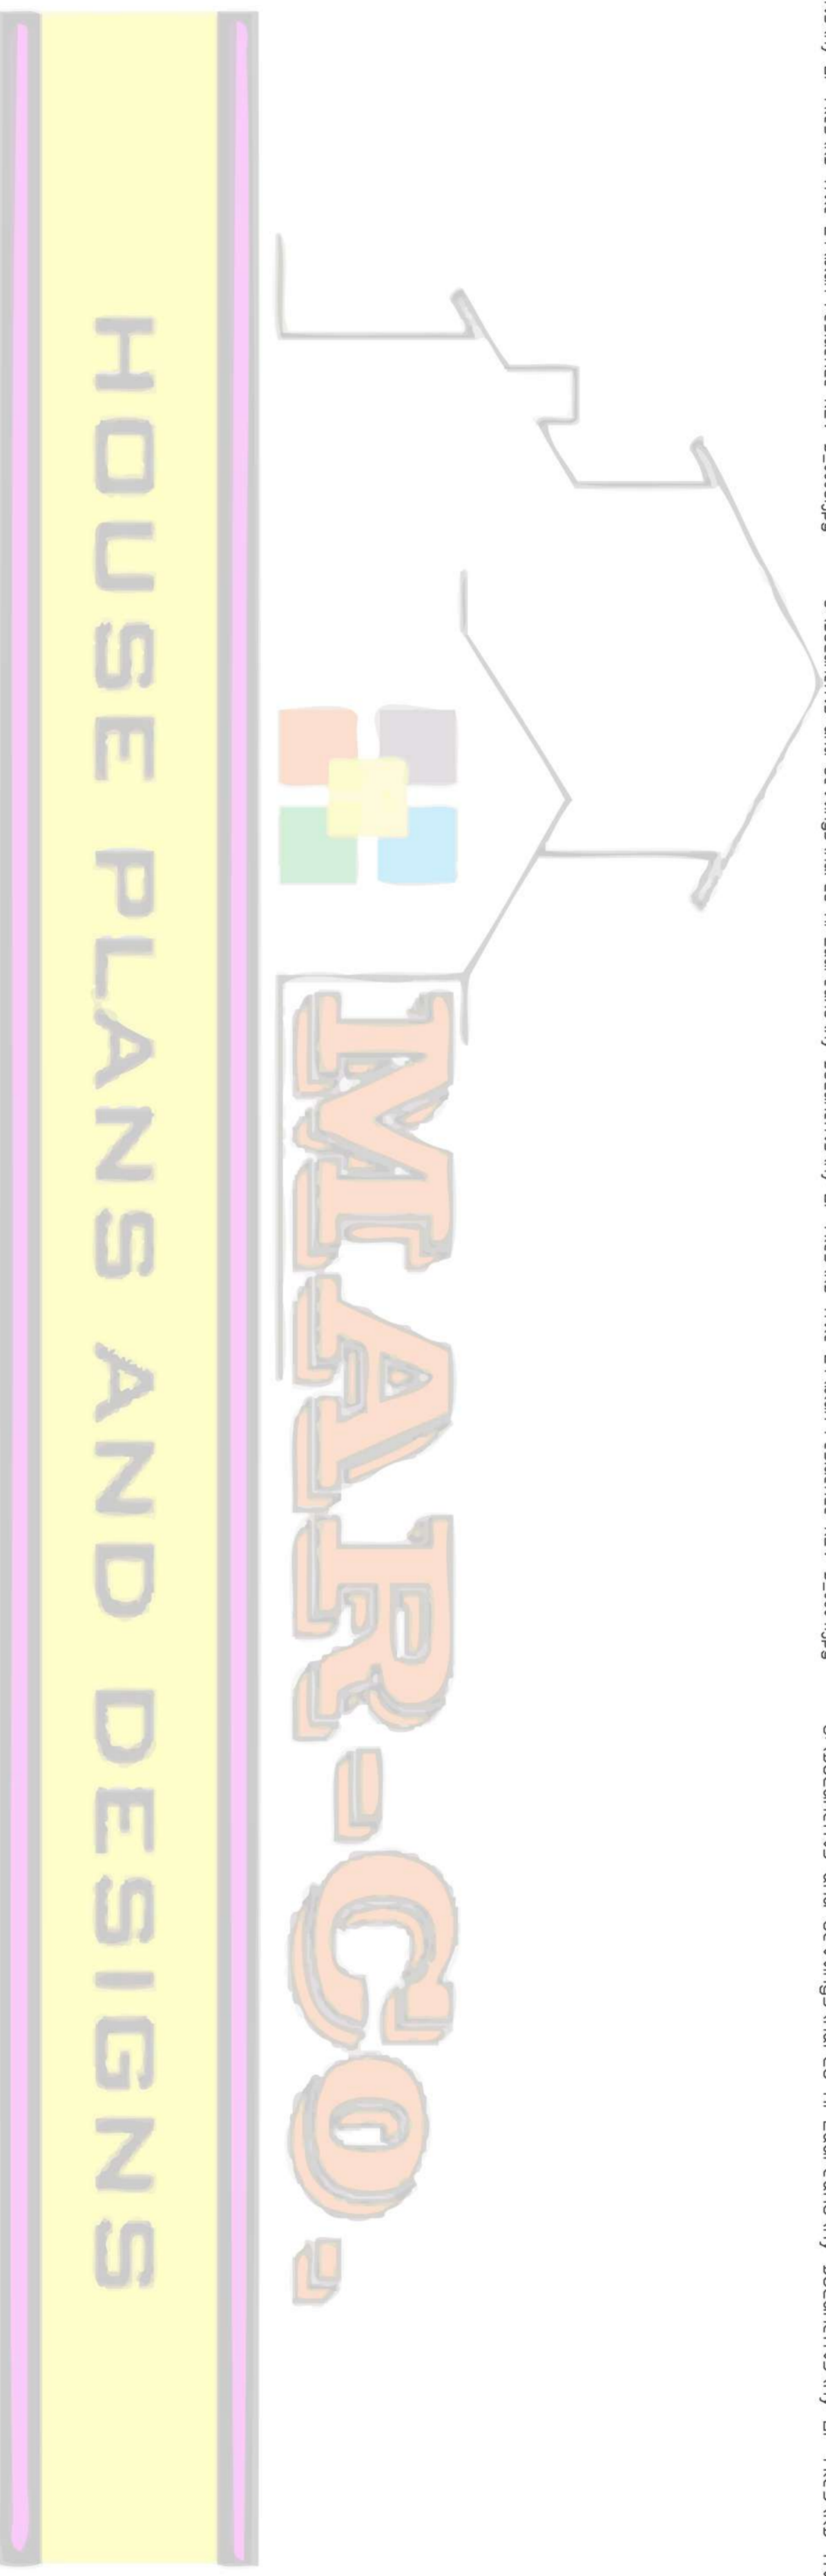

C:\Documents and Settings\Marco A. Laureano\My Documents\My DP files\VB Title-24\Blum residence REV_B_0003\Documents and Settings\Marco A. Laureano\My Documents\My DP files\RB Title-24\Blum residence REV_B_0004\Documents and Settings\Marco A. Laureano\My Documents\My DP files\RB Title-24\RB_page--5.jpg

REVISIONS	DATE	SCALE	BY
1	DECEMBER / 2007	AS SPECIFIED	MARCO A. LAUREANO

PROJECT NAME: **BLUM'S RESIDENCE**
 XXXXX LANCASTIRE WAY SAN DIEGO, CA. 92128

OWNER: **MR. & BLUM**
 XXXXX LANCASTIRE WAY HOME: 000-000-0000
 SAN DIEGO, CA. 92128 CELL: 000-000-0000

DISEÑO DIBUJO Y CONSTRUCCION
 Dibujo de planos arquitectonicos
 Permisos para construccion
 Ampliacion de cuartos y patios
Marco A. Laureano
 LICENSE: 16964 760.805.2358
 E-mail: laureanomark@yahoo.com 760.941.2678

MARCO'S HOUSE PLANS & DESIGN
 Architectural CAD drafting
 Building permits
 Room and patio additions
Marco A. Laureano
 LICENSE: 16964 760.805.2358
 E-mail: laureanomark@yahoo.com 760.941.2678

JOB: **NEW RESIDENCE**
 SHEET: **T-24**
 OF SHEET: **11**