

4' Rear Setback line

XX RUET

DE MER

 \Box

92130

Architectural CAD drafting

E-mail: laureanomark@yahoo.com

LICENSE : 16964

Building permits

Marco A. Laureano

MARCO'S HOUSE PLANS & DESIGN

Room and patio additions

760.805.2358 760.941.2678

DISEÑO DIBUJO Y CONSTRUCCION

760.805.2358

760.941.2678

Ampliacion de cuartos y patios

Marco A. Laureano


Dibujo de planos arquitectonicos

E-mail: laureanomark@yahoo.com

LICENSE : 16964

Permisos para construccion

A.P. 308-080-14-00)

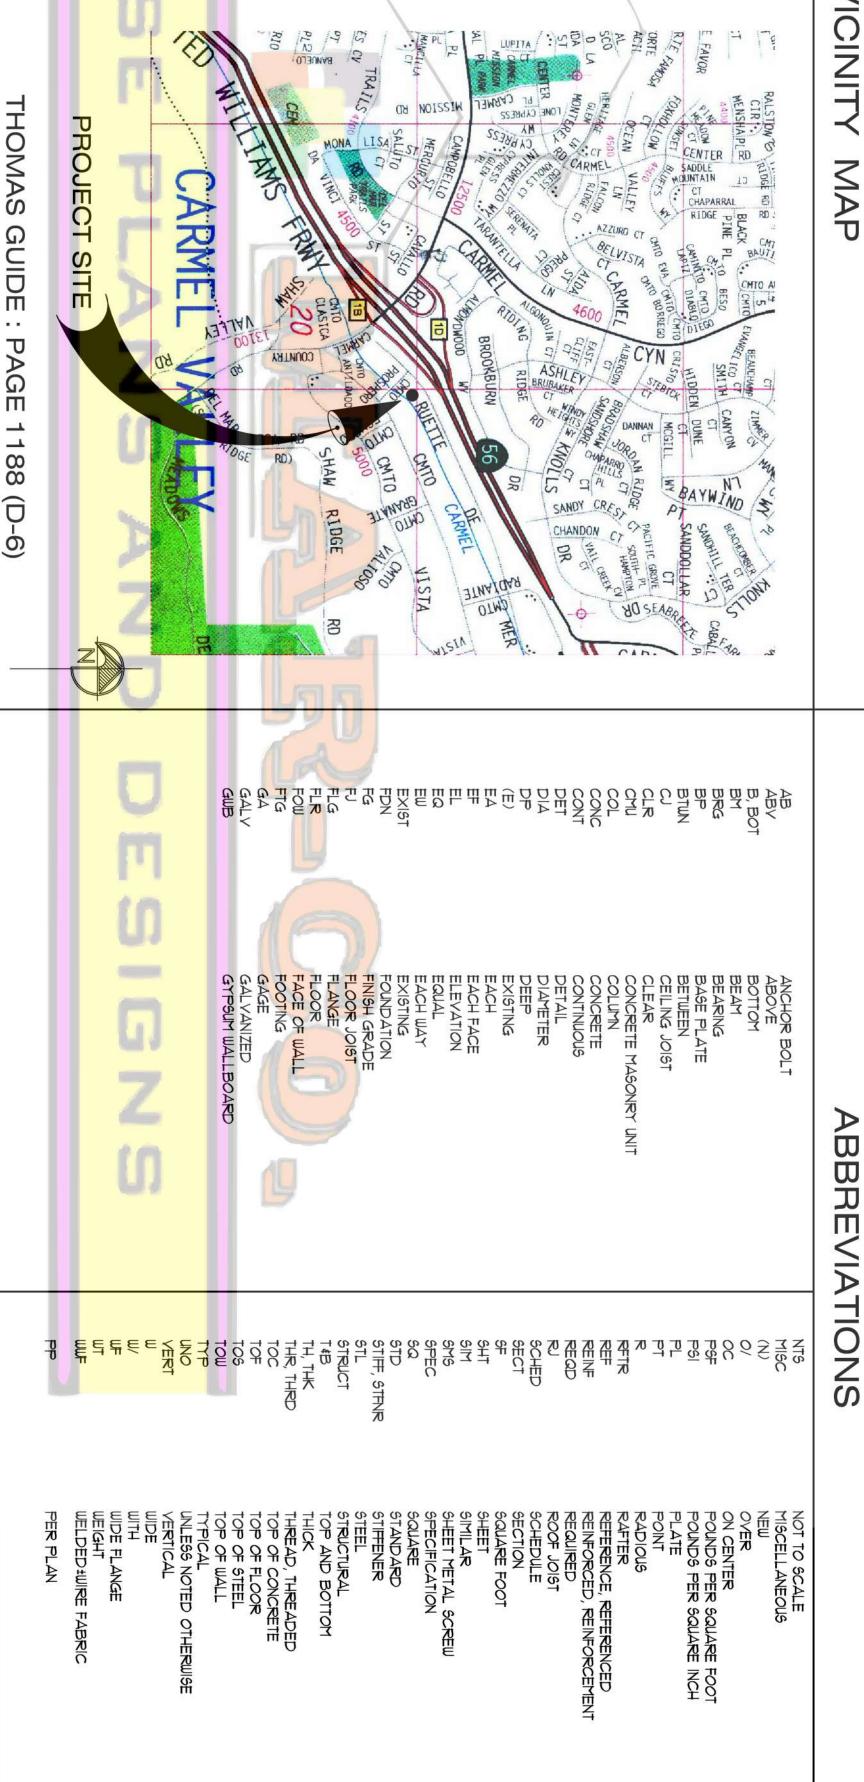

4957 RUETTE DE MER

10' Front Setback line

3 CAR GARAGE

- GAS METER LOCATION

ELECTRIC PANEL LOCATION (200 AMPS)

AL

3' Side Setback line

- THIS IS A FLAT LOT!

NOTES:

PLOT

PLAN

1/8

1'-0"

ASS

ESORS

PARCEL

308-080-14-00

COVERAGE 60 2,700 SQ. FT PROPOSED (N) 2nd.

STORY ADDITION

135

 \equiv

FIRST FLOOR FOOTPRINT

2,195

1,554 SQ.FT.

AREA

4,500

SQ.FT.

 $\widehat{\mathbb{H}}$

SECOND FLOOR AREA

OVERAGE AREA (INCLUDING NEW ADDITION)

Ш

NOZ CVPD-SF4

> S I Ш П ZU

Ň

OWNER:

MR.

XXXX RUETTE DE MER

SAN DIEGO, CA. 92130

CHIDAN

HOME: 000-000-0000

CEL: 000-000-0000

GENERAL

NOTE

T-S PLOT PLAN LOCATION PLAN GENERAL NOTES NOTES

SAN DIEGO, CA. 92130

2nd. FLOOR FRAMING ROOF FRAMING PLAN **FLOOR** FOUNDATION PLAN **PLANS** PLAN &

CHIDAN'S ROOM ADDITION

- A-2 **ELEVATIONS** SECTION
- T-24 Ш 24 COMPLIANCE

PROJECT NAME:

XXXX RUETTE DE MER

- SW1 FLOOR STRONG WALLS
- 2nd. FLOOR STRONG WALLS

QP \Box WORK:

MASTER BEDROOM EXTENSION (135)SQ. FT.)

