


PLAN CHANGE TO APPROVED BUILDING PERMIT No. B17-0466

FOR: _____ RESENDIZ


XXX W. FELICITA AVE. ESCONDIDO, CA. 92025

(A.P. # : 236-240-052-00)

MAR-CO.
 PLANS DRAFTING & DESIGN
 HOUSE PLANS & DESIGNS
 MARCO A. LAUREANO
 LICENSE: 16564
 WWW.MARCOHOUSEPLANS.COM

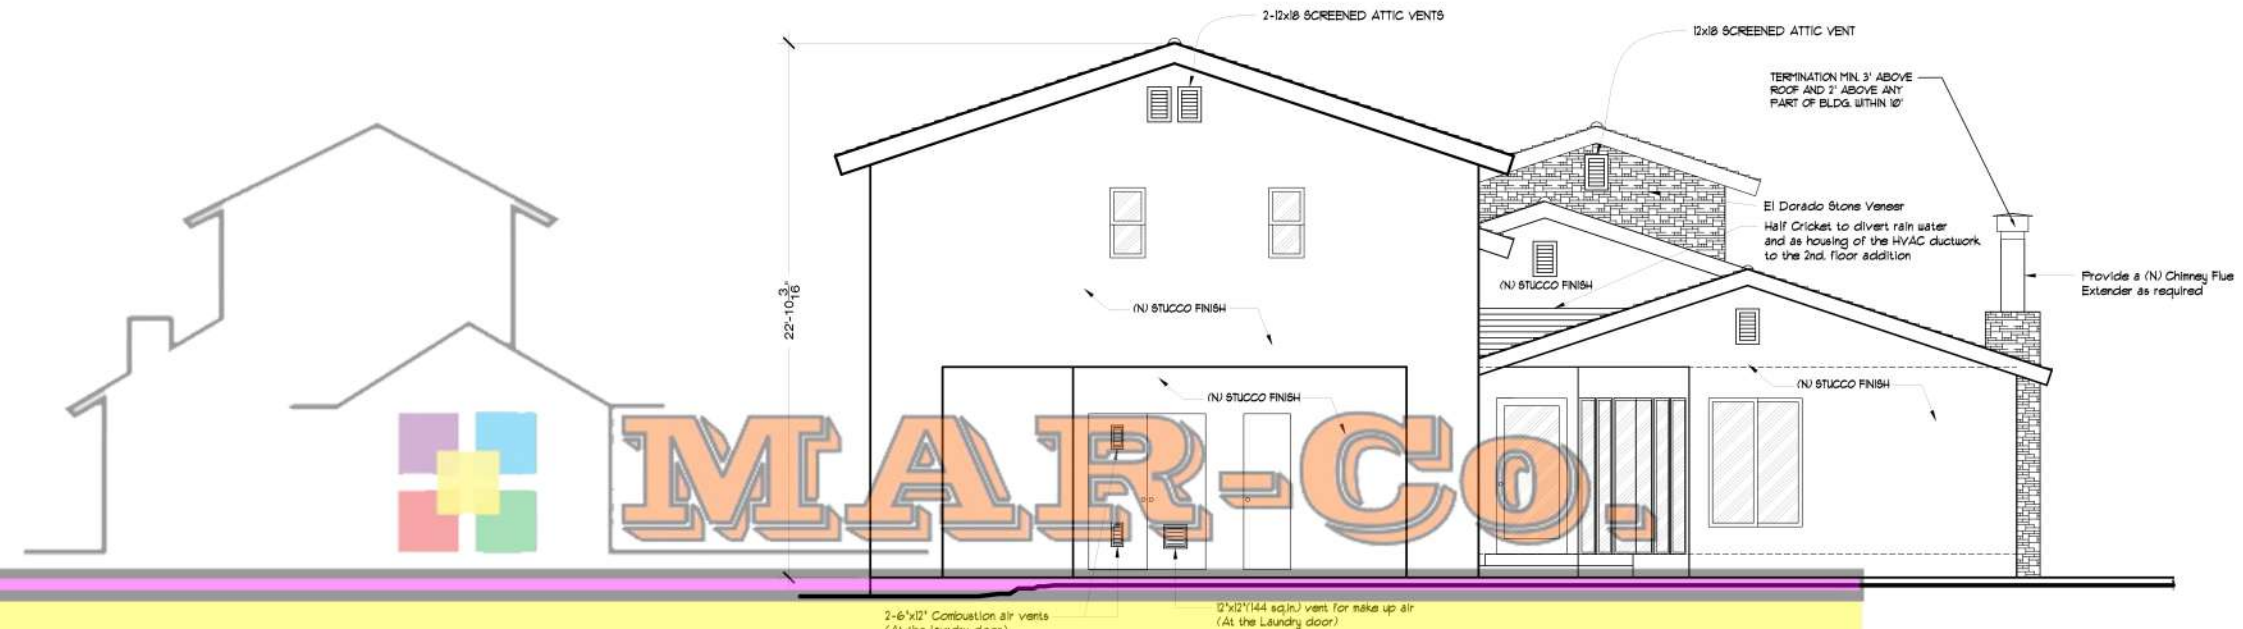

HOUSE PLANS AND DESIGNS
 (N) REVISED SOUTH-EAST (REAR) ELEVATION
 SCALE: 1/4" = 1'

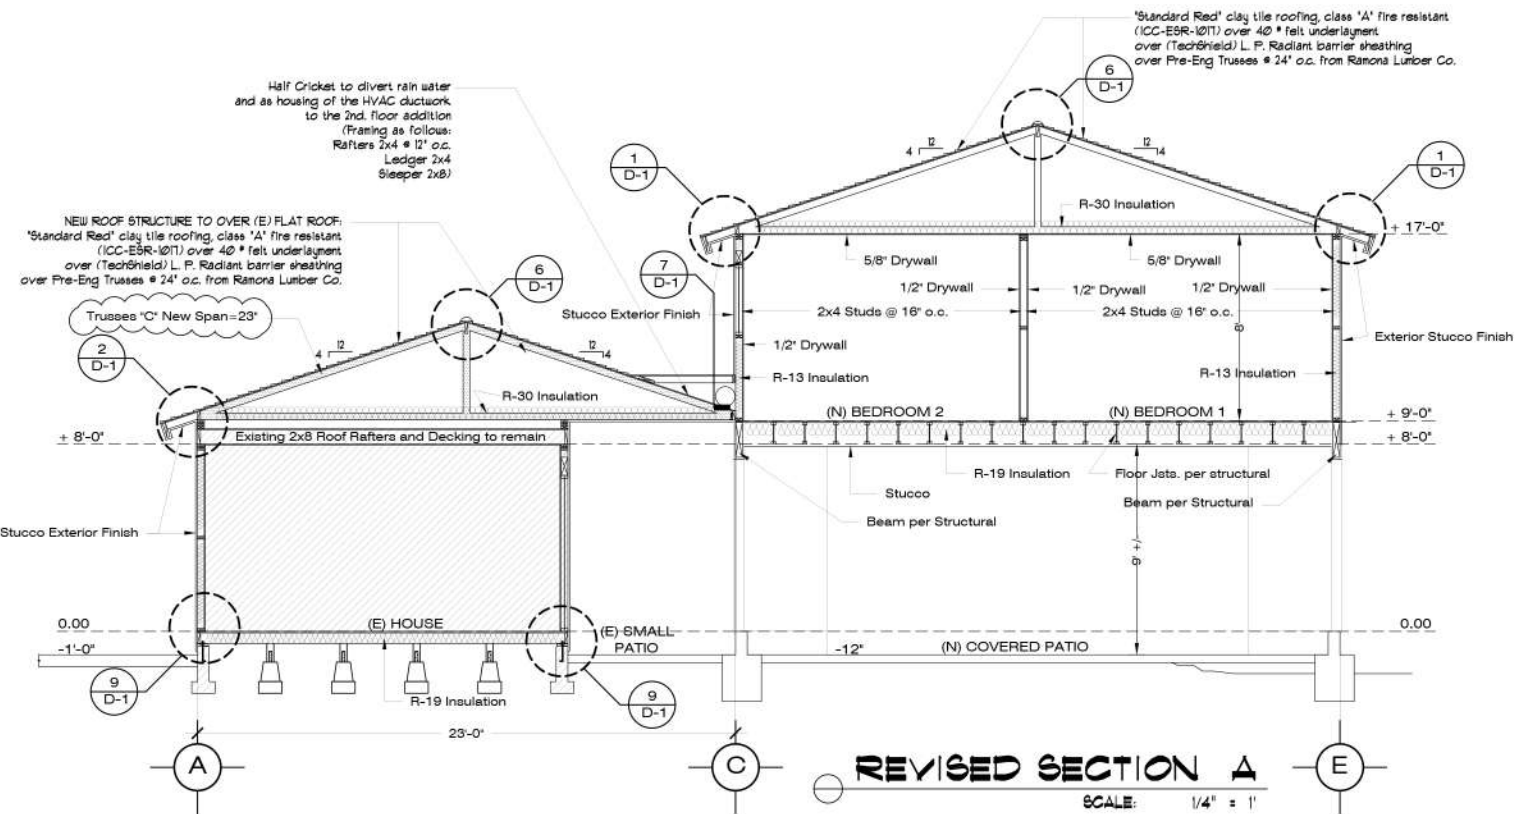

REVISED SECTION A
 SCALE: 1/4" = 1'

PLAN CHANGE SCOPE OF WORK:

1.- TO EXTEND THE SPAN OF PREVIOUSLY APPROVED TRUSSES "C" AT THE REAR OF THE EXISTING HOUSE IN ORDER TO GET RIDE OF THE BEAM & POSTS ON GRID LINE "B1", NEW TRUSSES "C" SPAN = 23' AND WILL HANG ON THE WALL ON GRID LINE "C".

PROJECT NAME & ADDRESS:
RESENDIZ'S ROOM ADDITION & NEW ROOF STRUCTURE
 XXX W. FELICITA AVE. ESCONDIDO, CA. 92025

CONSULTANT:

REVISIONS:
 PLAN CHANGE 07/31/2017
 DATE: 02/23/2017
 SCALE: AS SPECIFIED
 DRAWN & PREPARED BY: MARCO A. LAUREANO
 SHEET: P-C
 OF: 7