
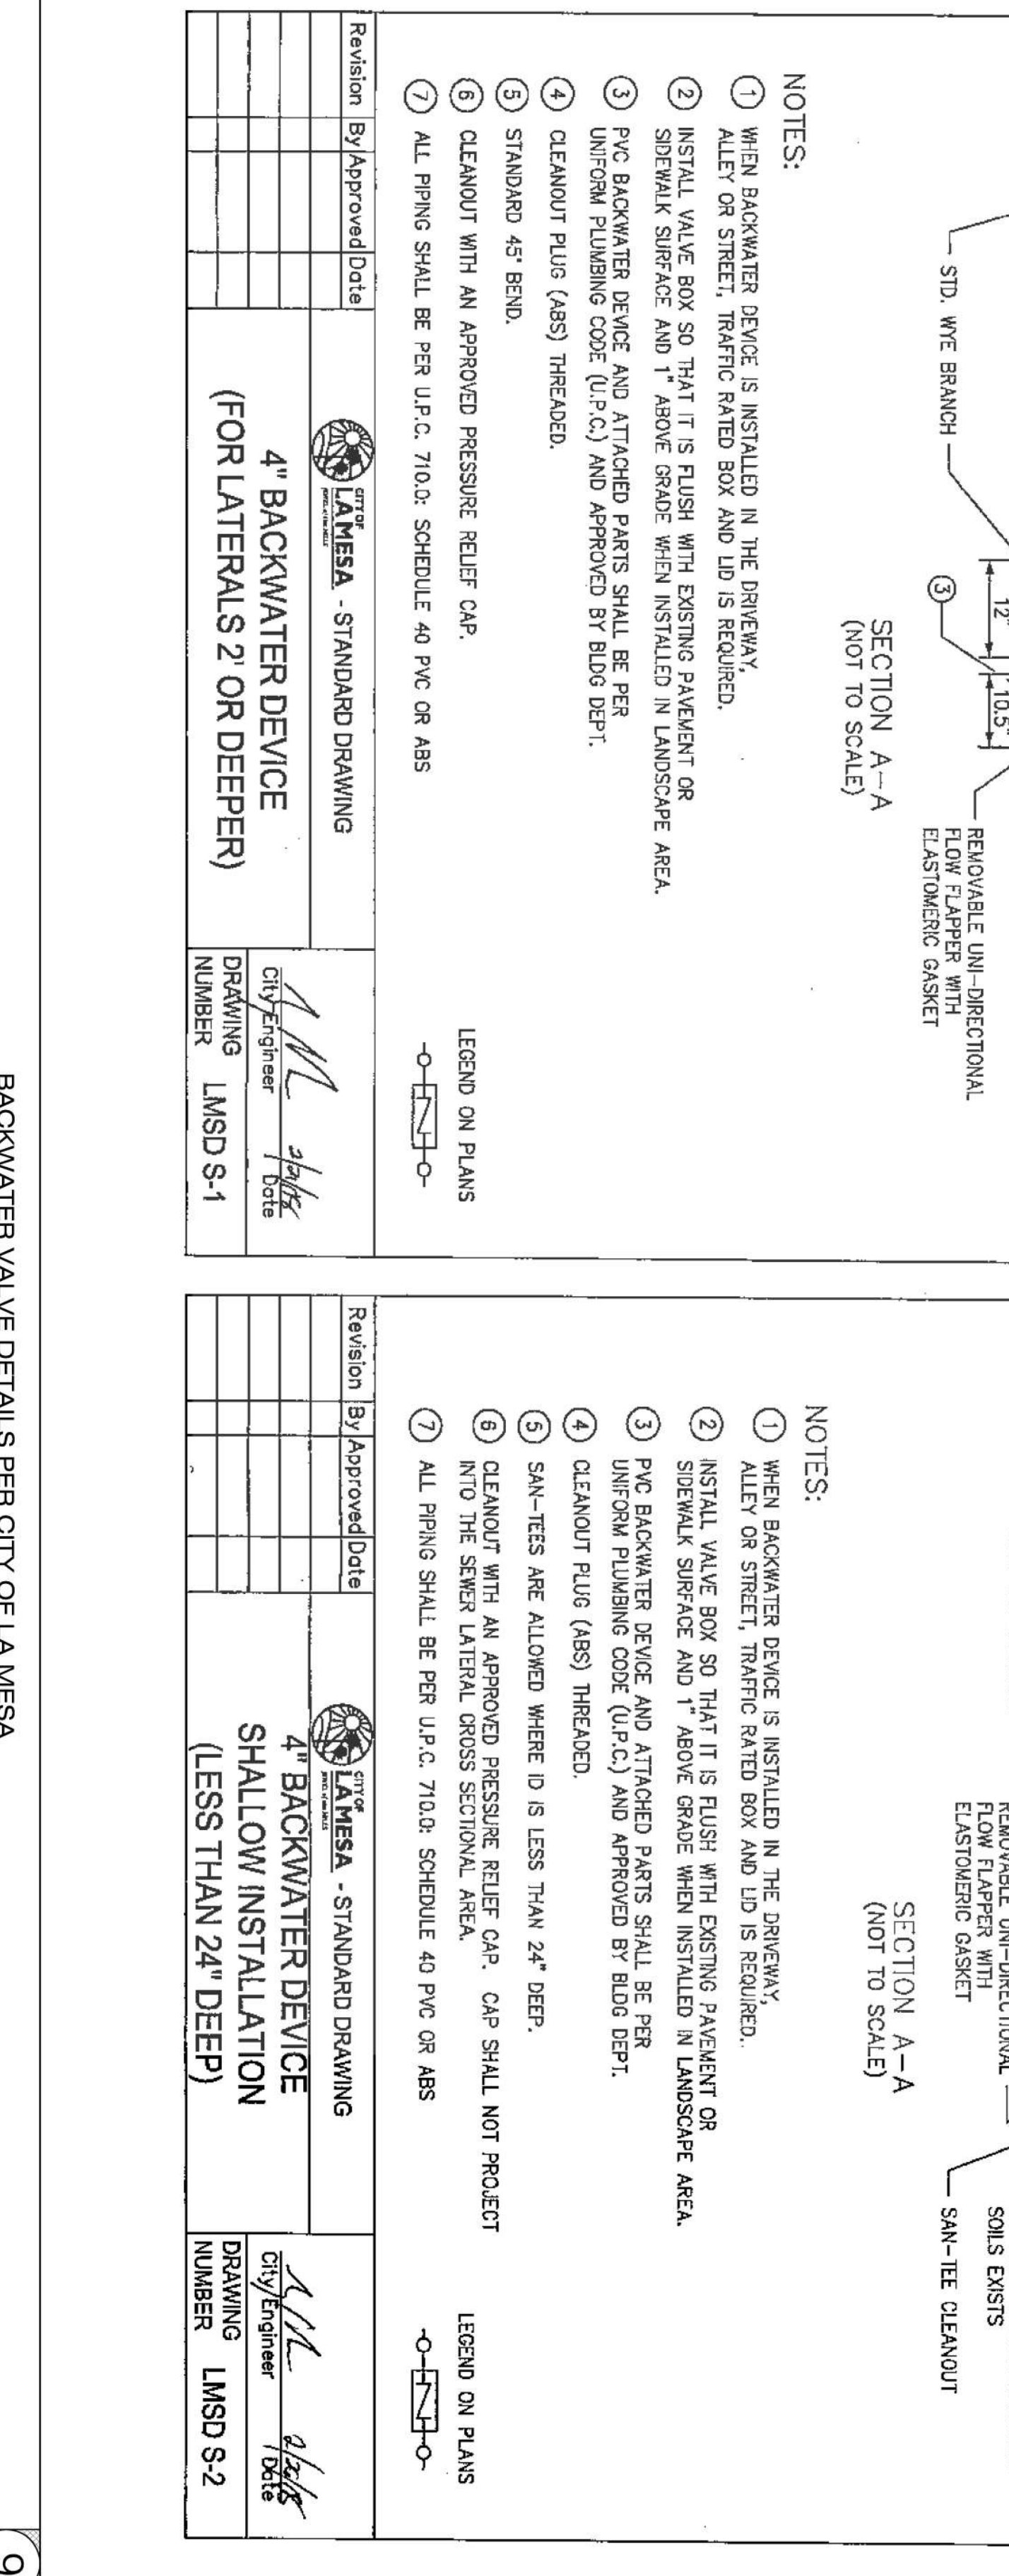
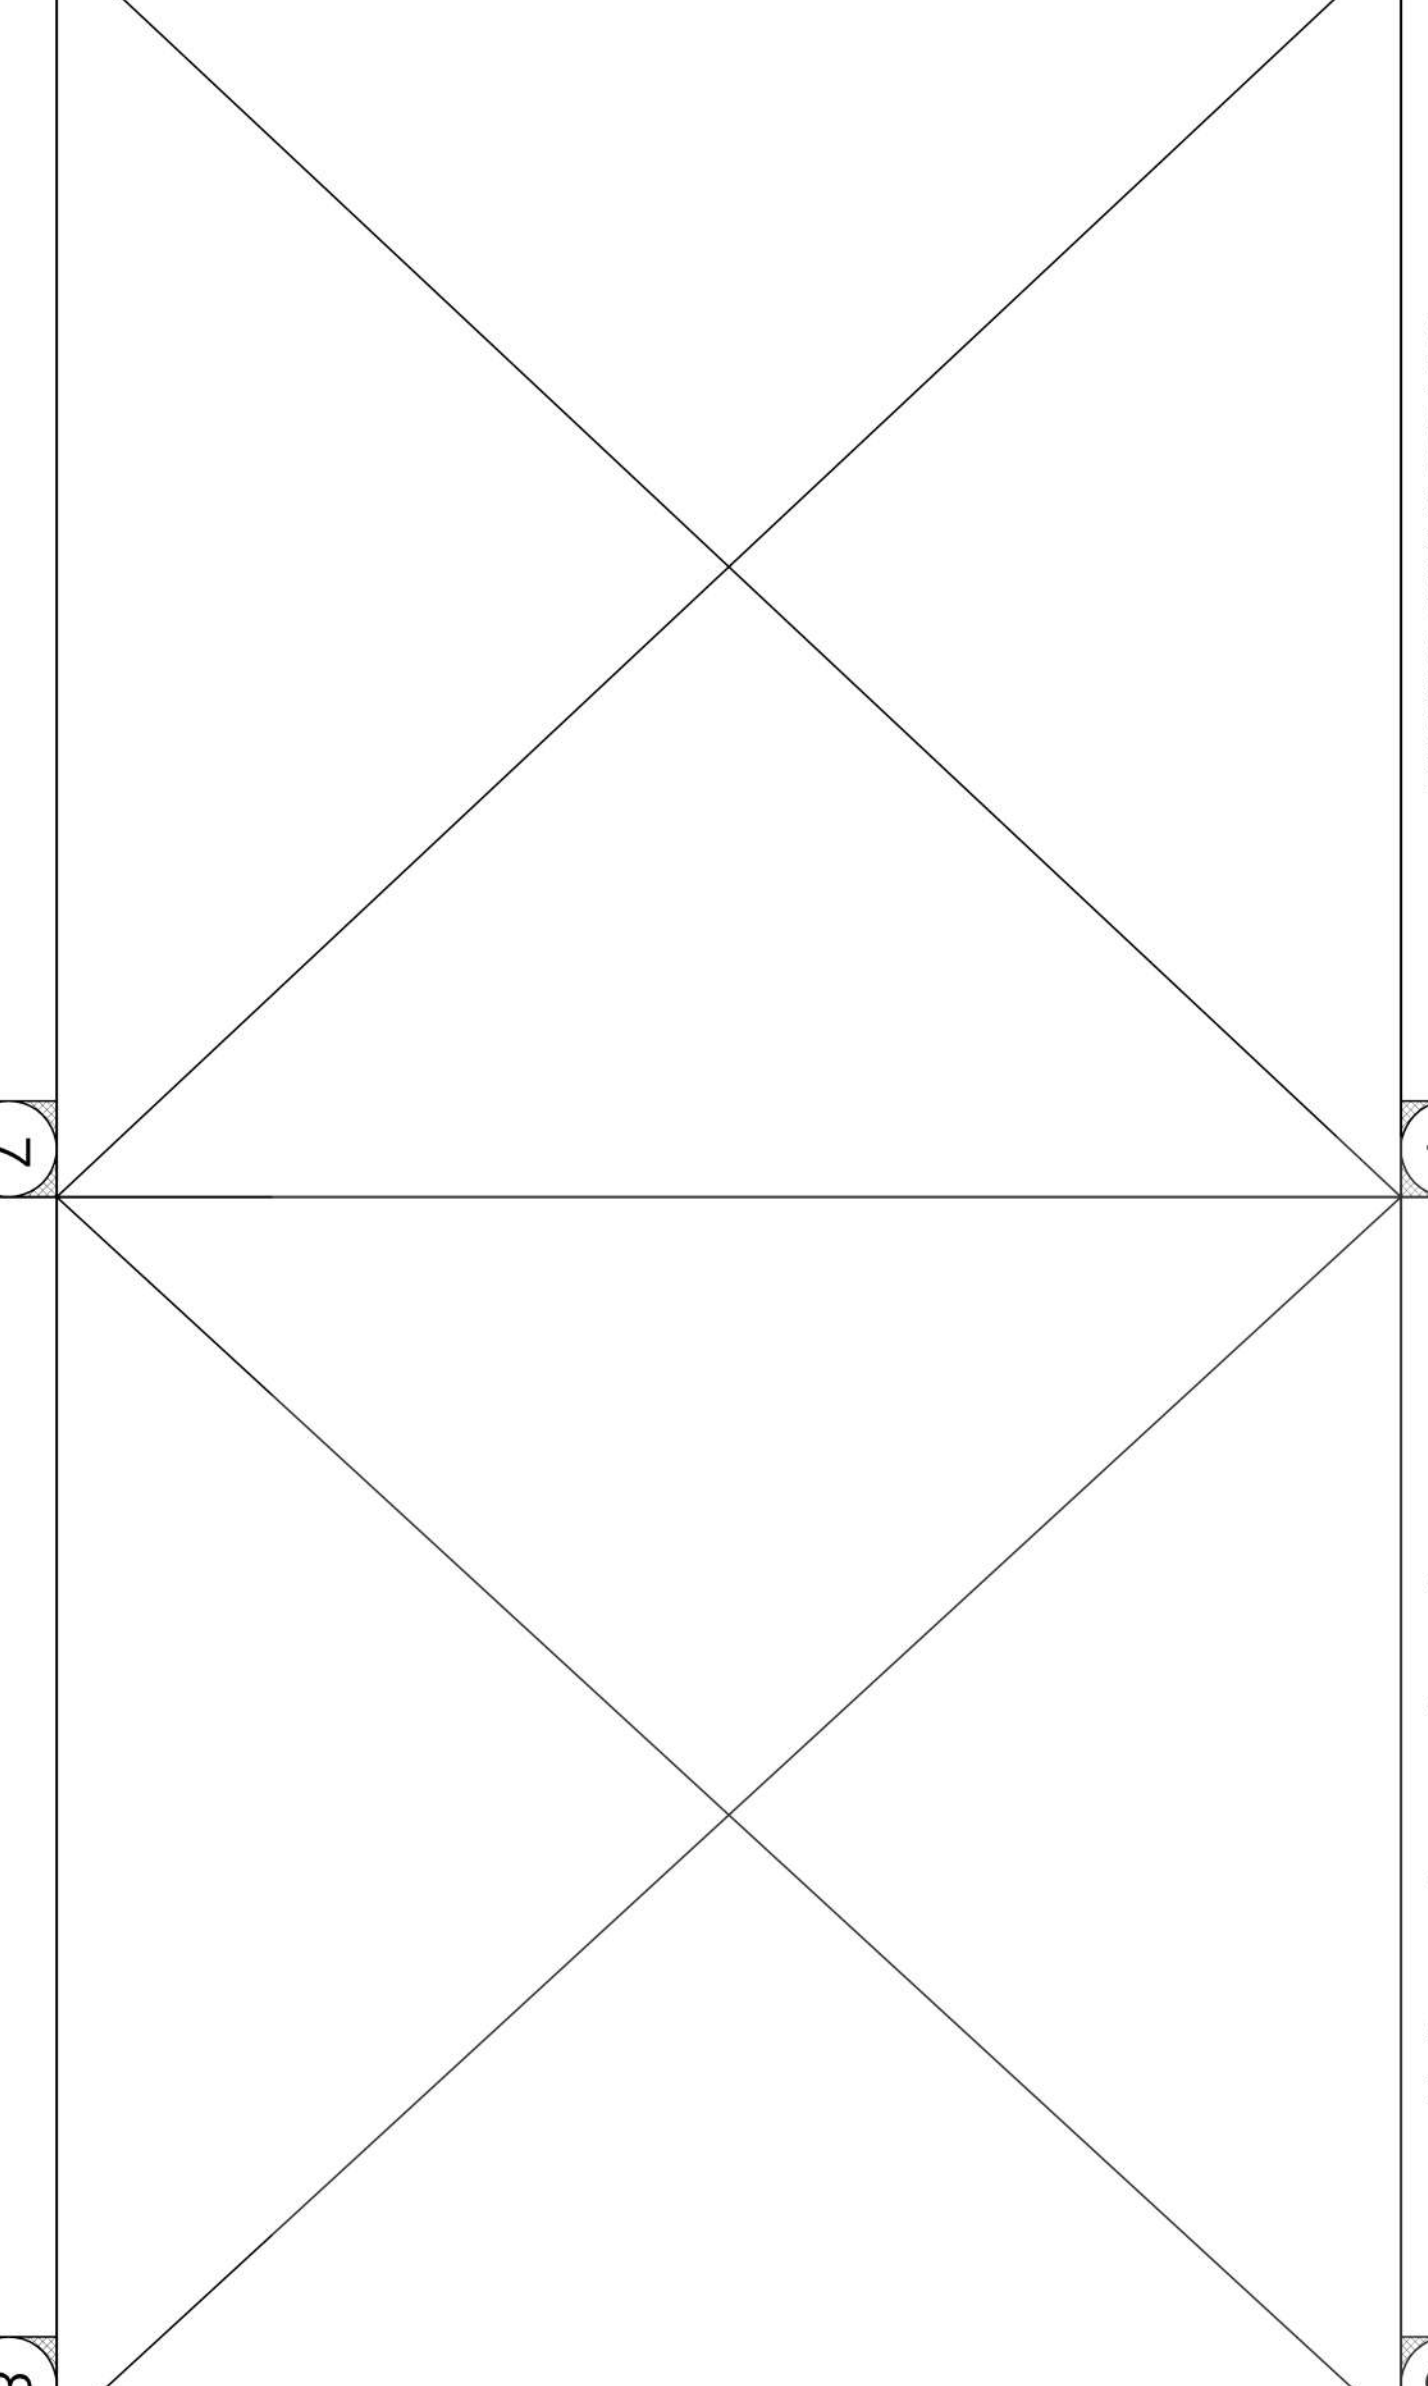
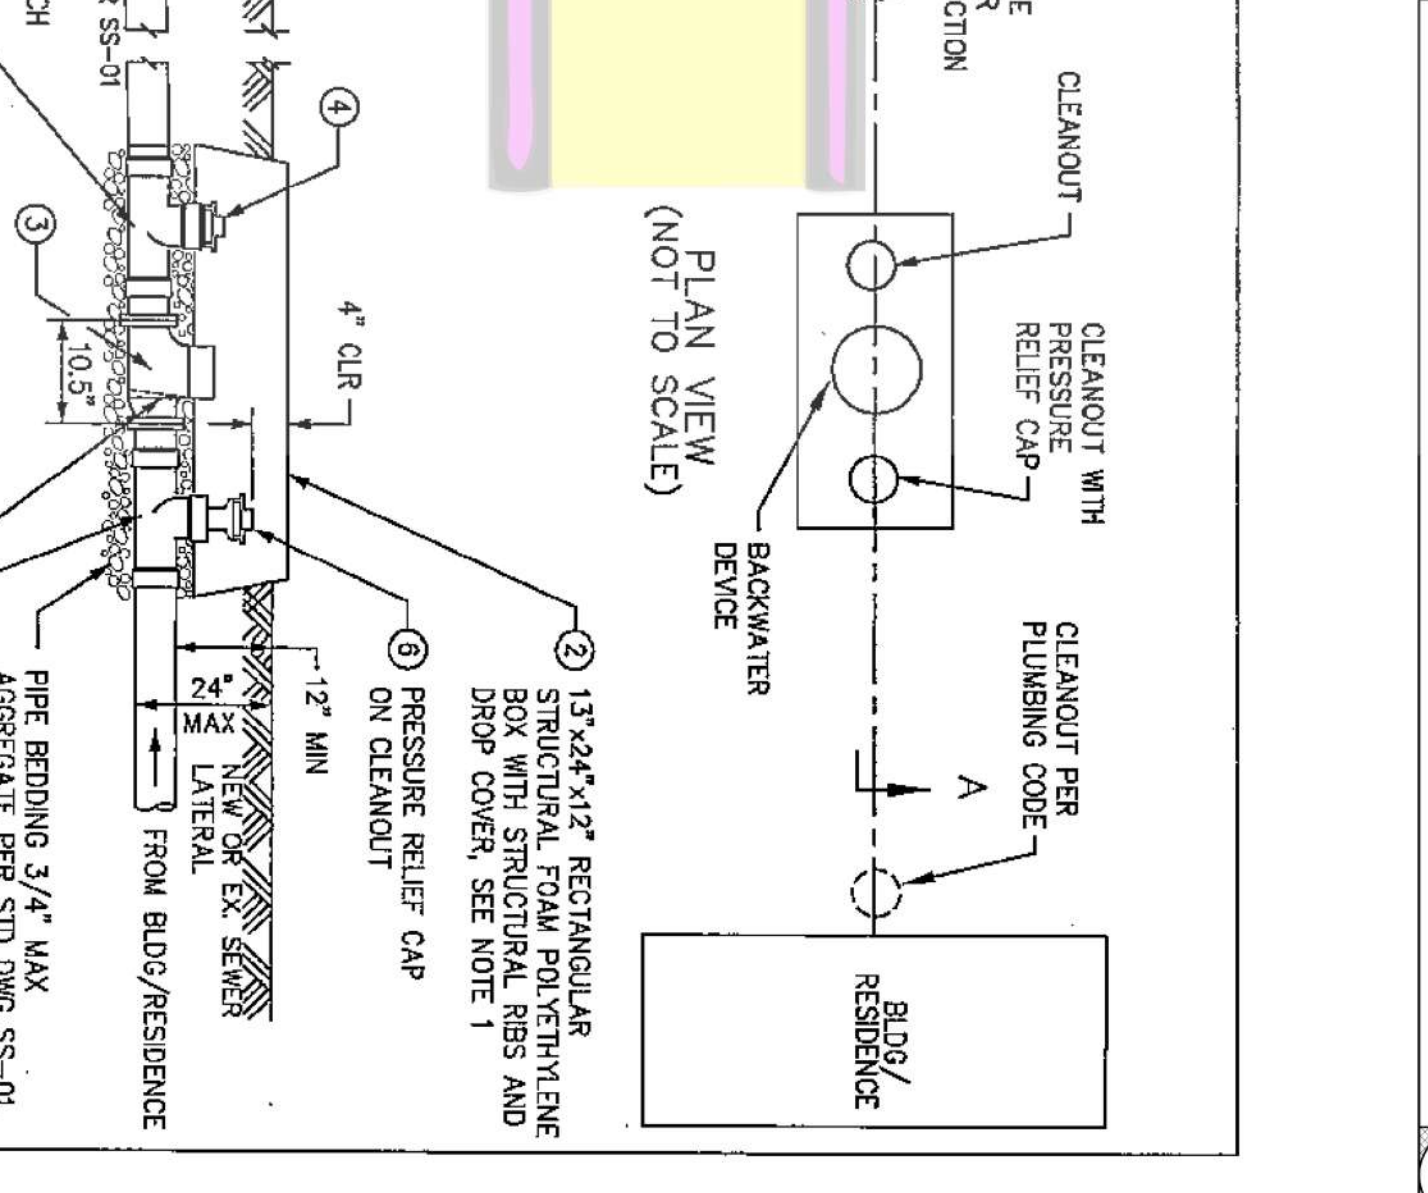
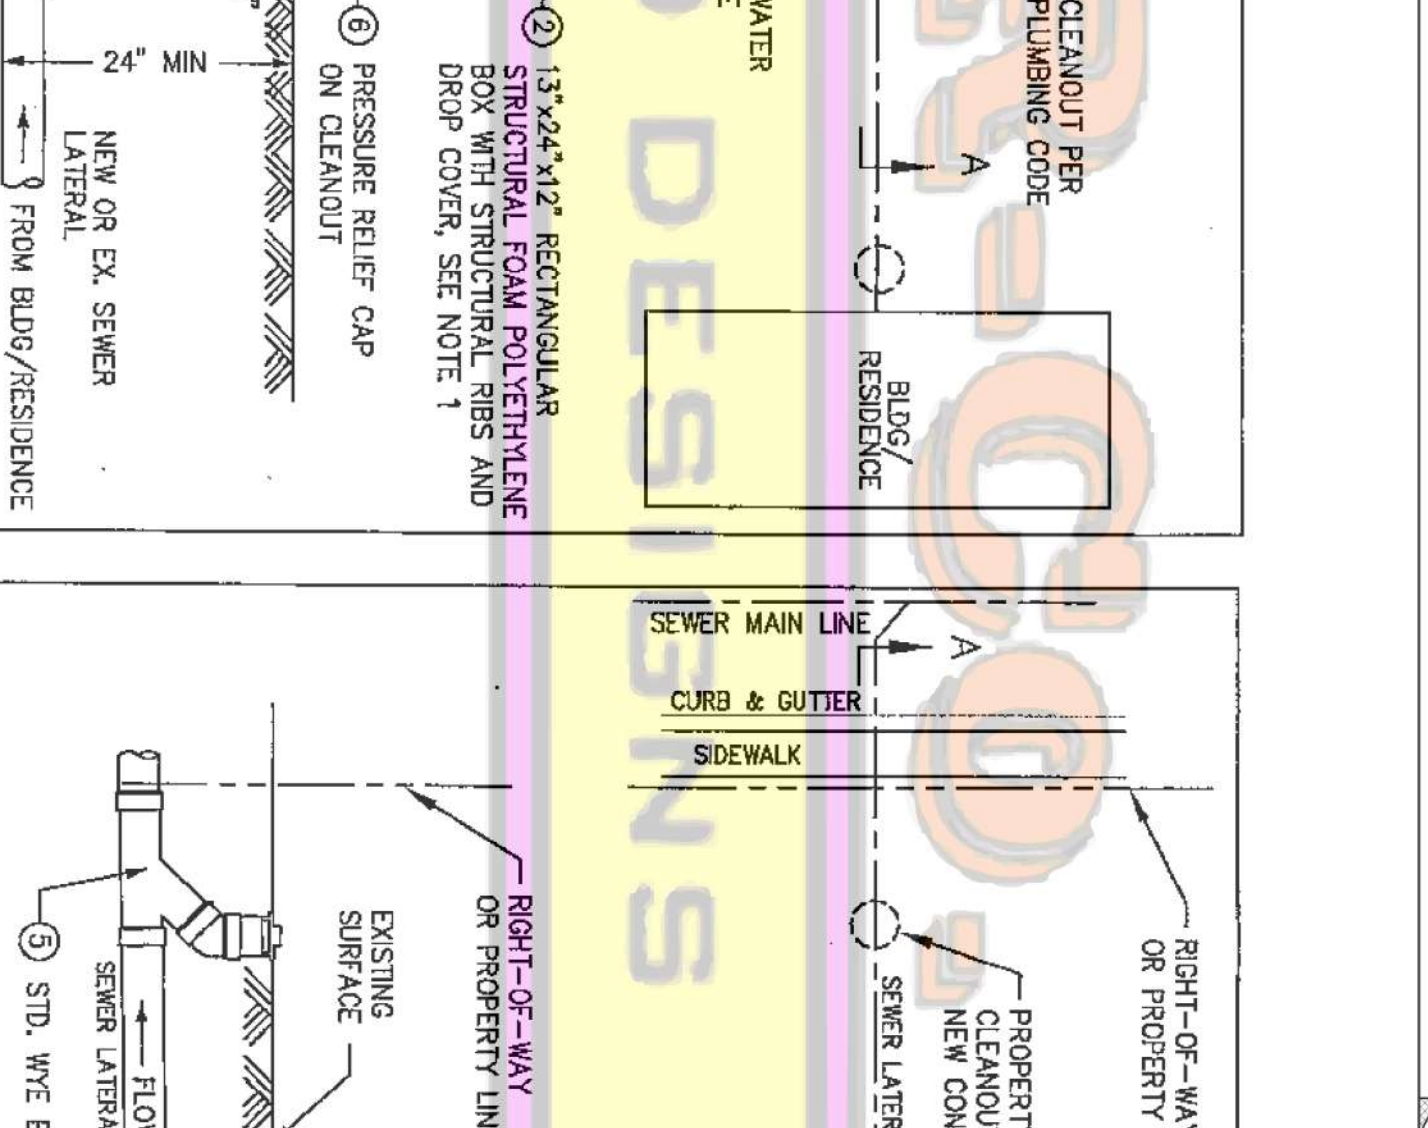
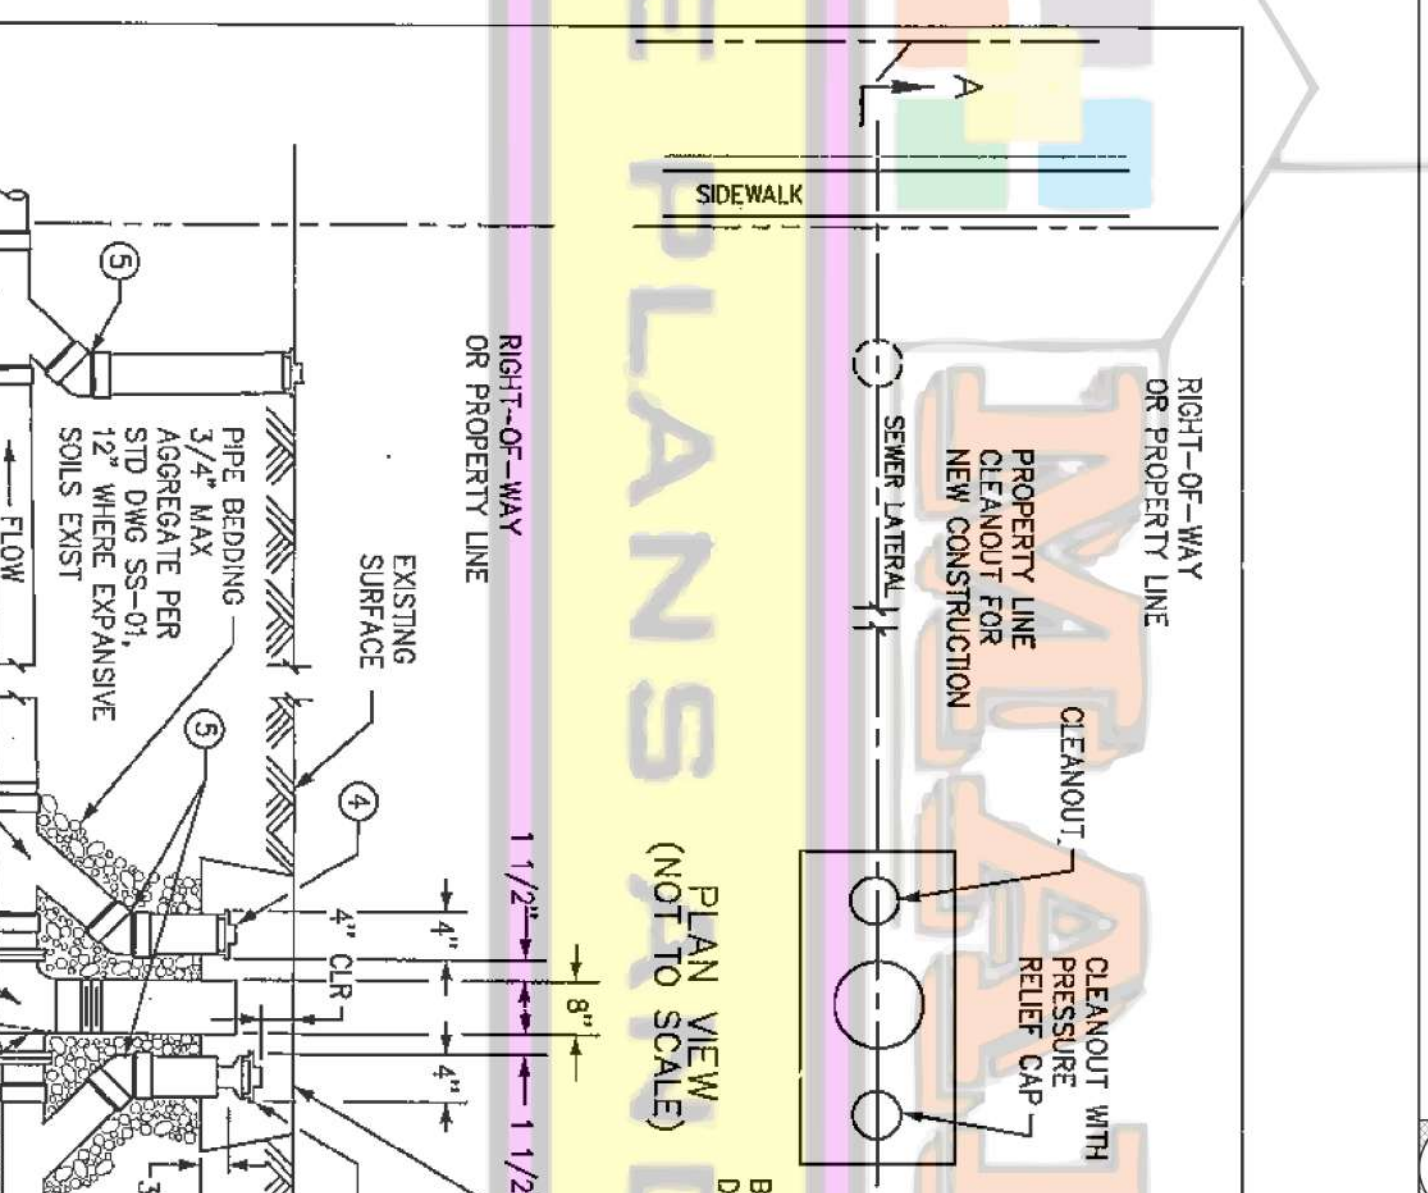
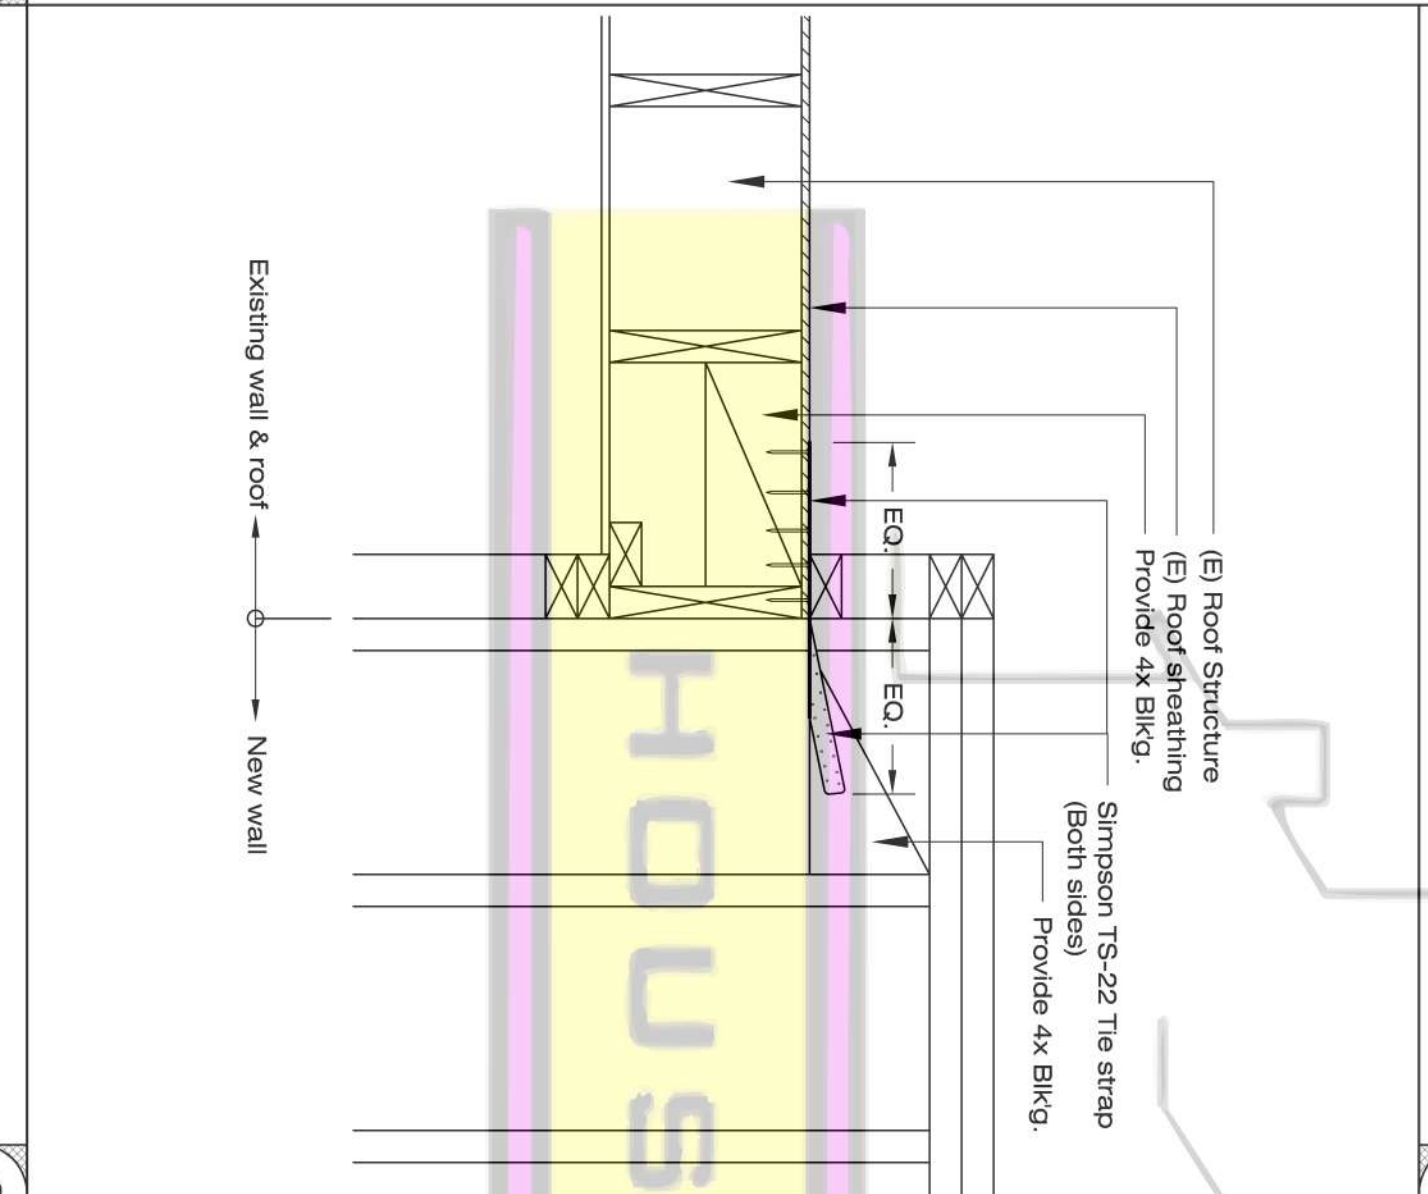
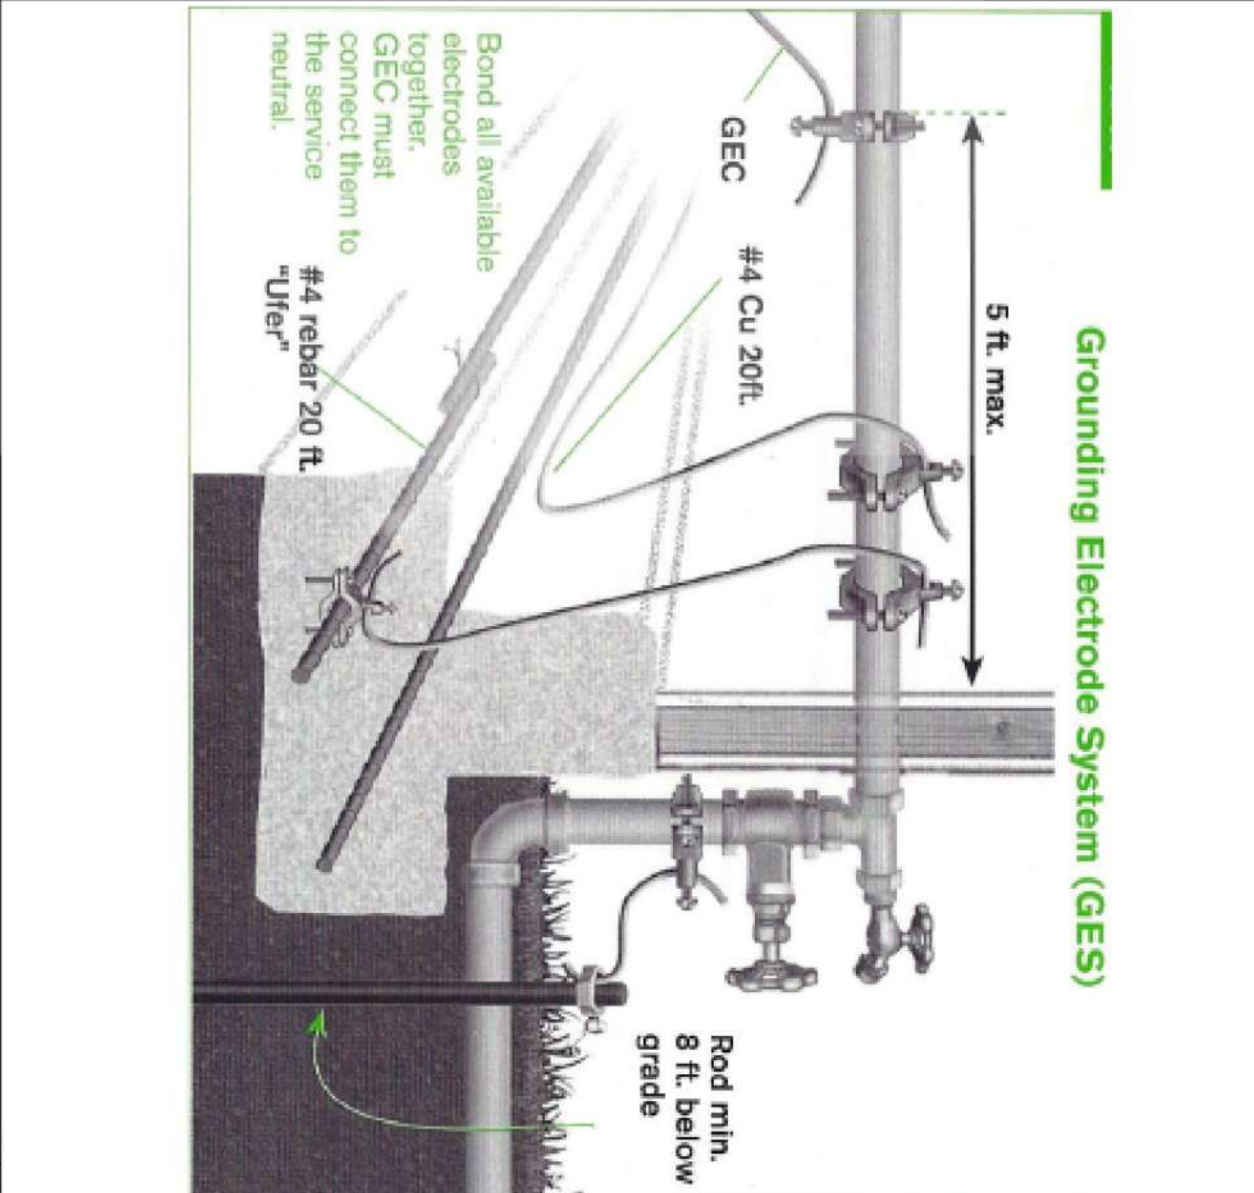
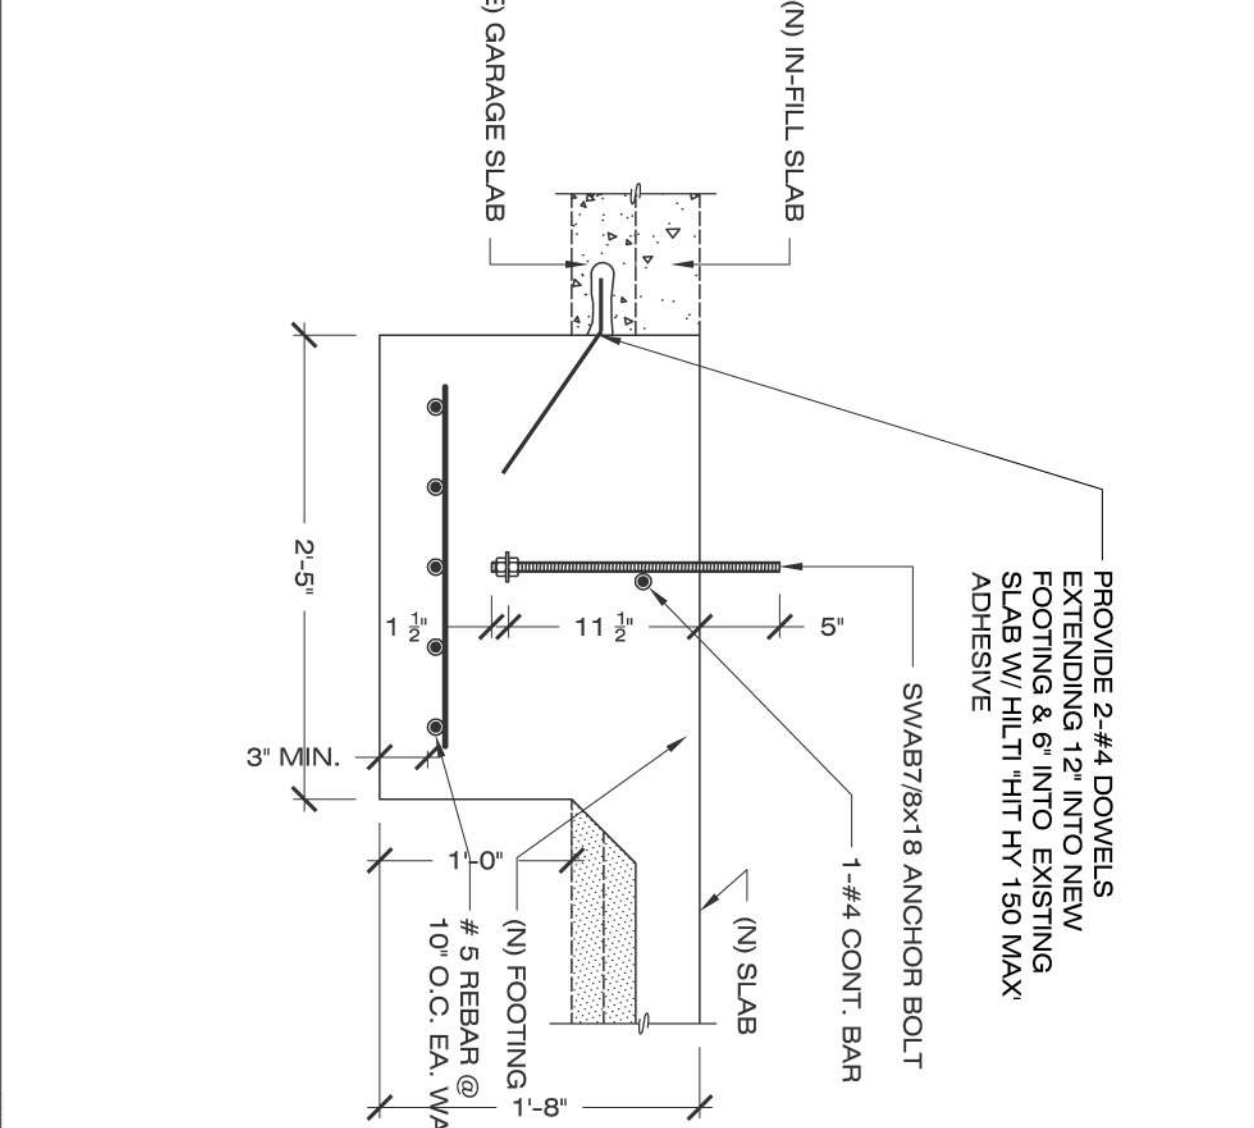
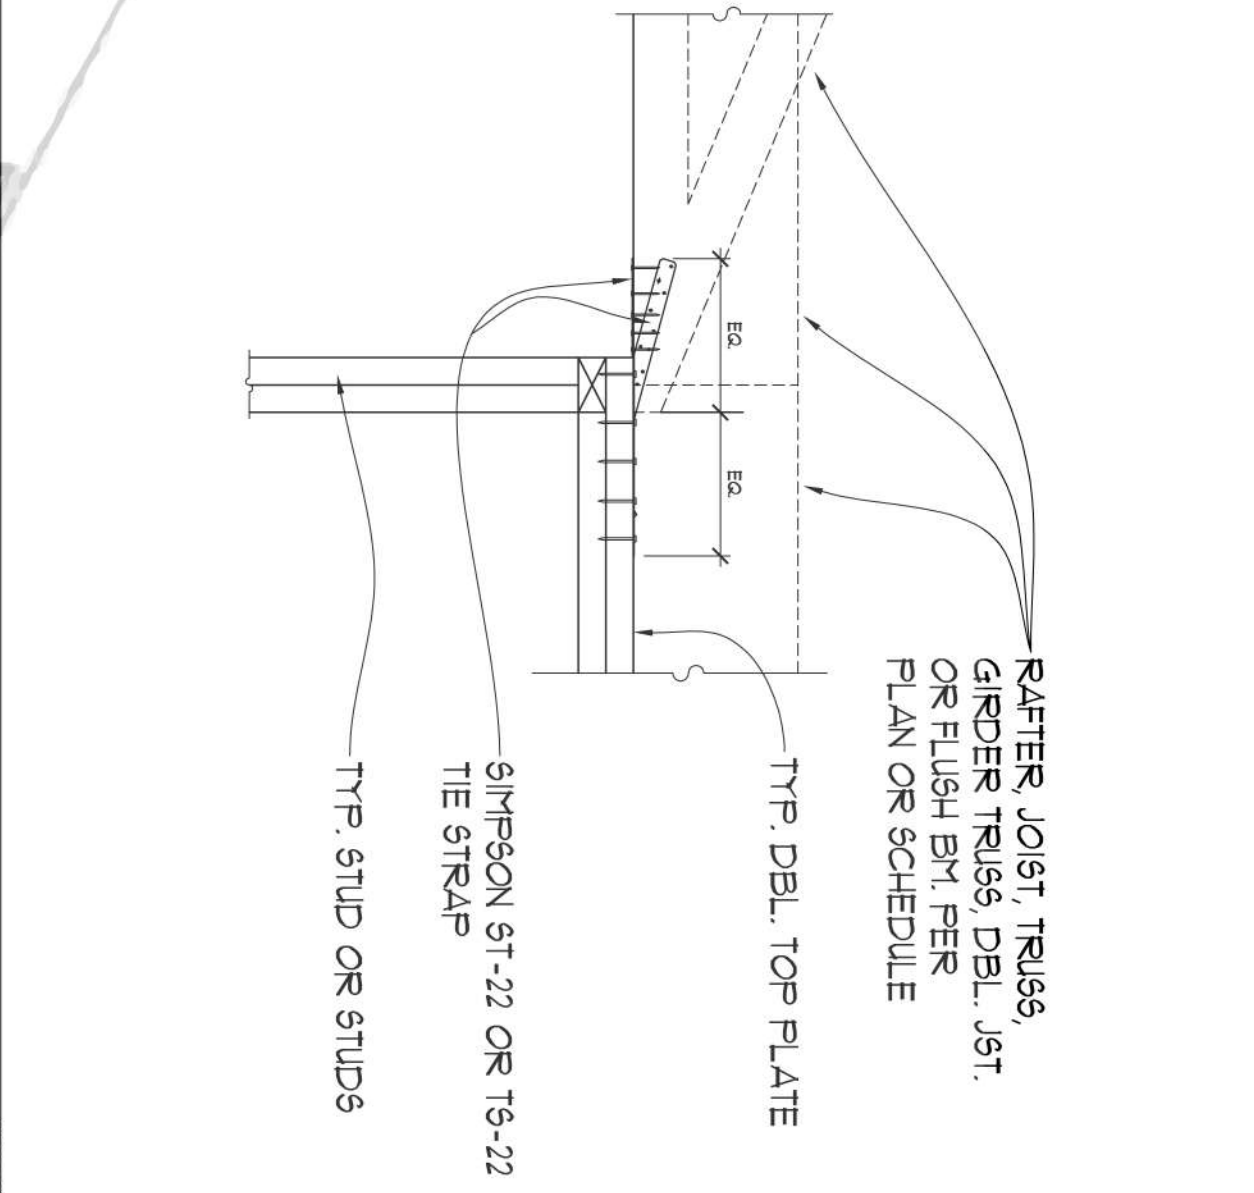
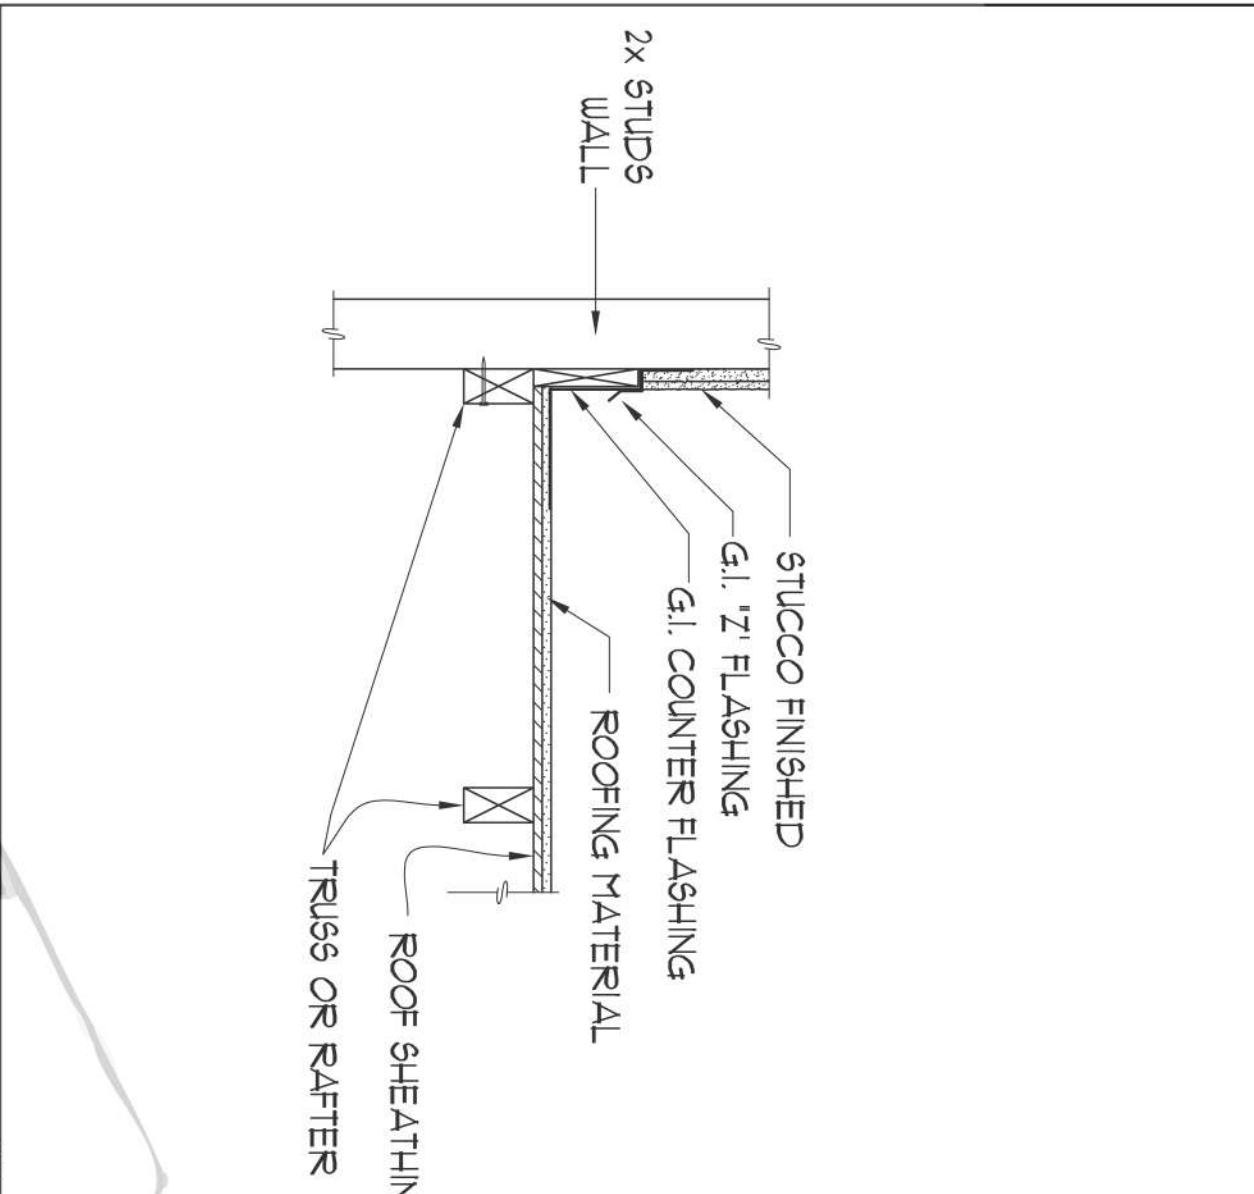


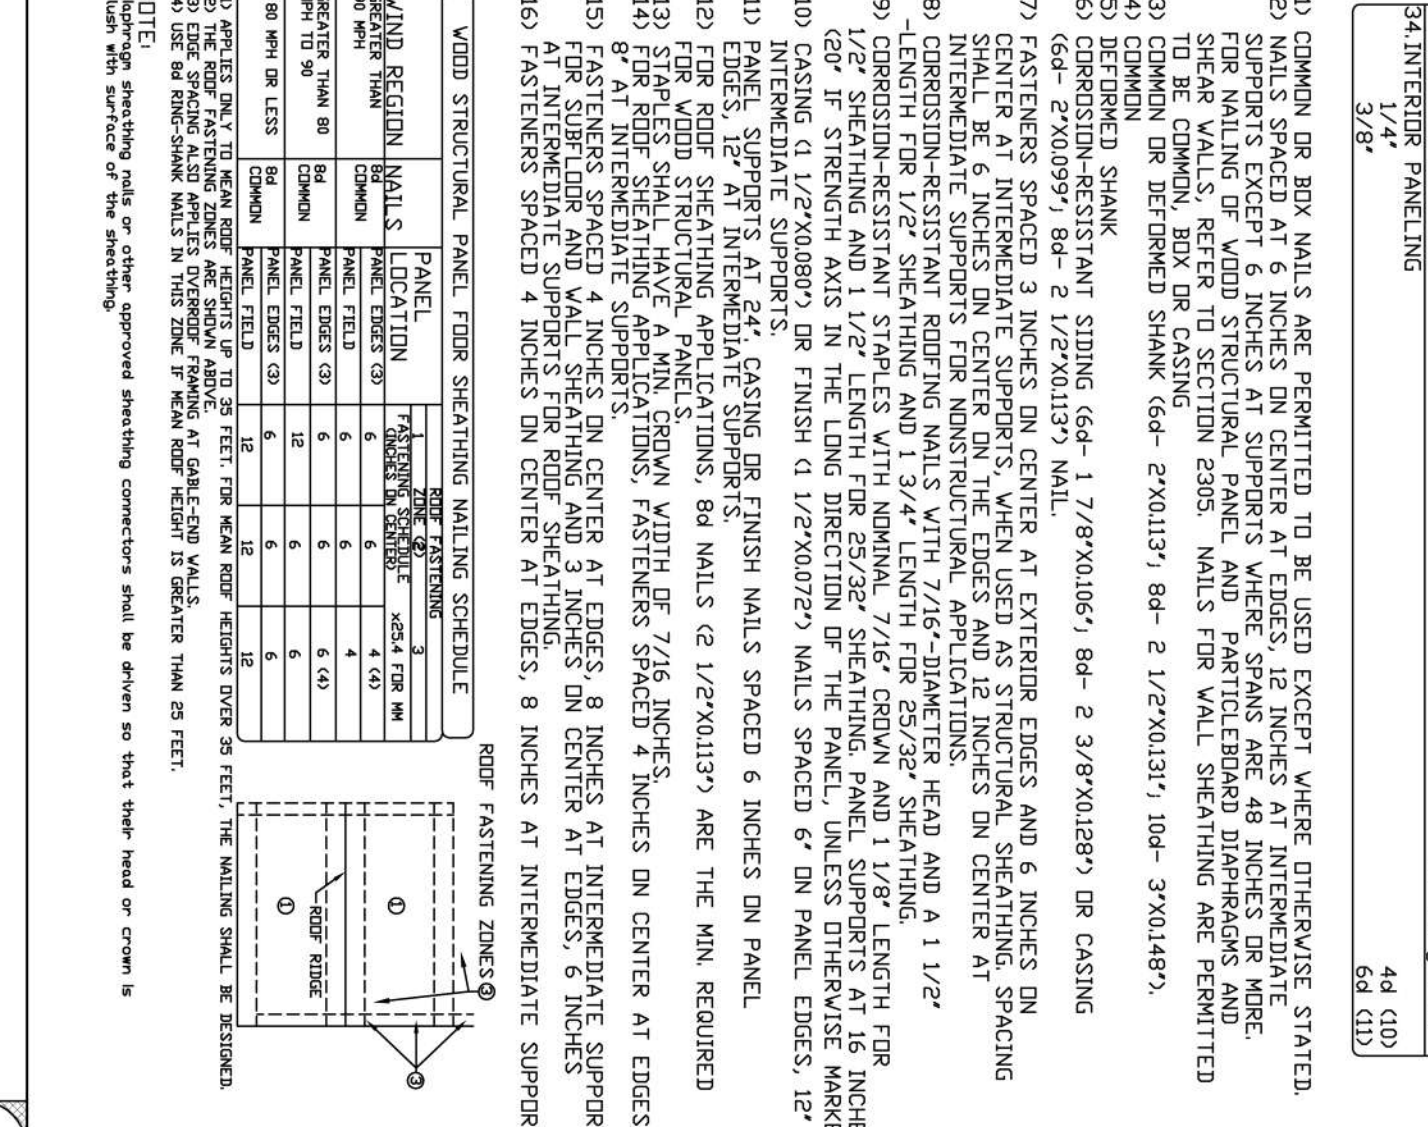

**REVISIONS:**

NO.	DATE	DESCRIPTION
1	11/15/2010	AS SPECIFIED DRAWN & PREPARED BY MARCO A. LAUREANO

**SCALE:** 1/8" = 1'-0"

**SHEET:** D-2

**OF:** 9

**MAR-Co.**  
HOUSE PLANS & DESIGNS  
PLANS-DRAFTING-DESIGNS-3D-BUILDING PERMITS  
MARCO A. LAUREANO

**MAR-Co.**  
HOUSE PLANS & DESIGNS  
PLANOS-DIBUJO-DISEÑOS-3D-PERMISSOS  
MARCO A. LAUREANO

LICENSE: 16964 760-805-2358  
 WWW.MARCOHOUSEPLANS.COM 760-941-2678  
 LICENSE: 16964 760-805-2358  
 WWW.MARCOHOUSEPLANS.COM 760-941-2678

OWNER'S NAME & ADDRESS:  
 MR. SMITH  
 XXXX WHITEHEAD PL. LA MESA, CA. 91942

PROJECT NAME & ADDRESS:  
 SMITH'S ROOM ADDITION  
 XXXX WHITEHEAD PL. LA MESA, CA. 91942

CONSULTANT:

REVISIONS:

NO.	DATE	DESCRIPTION
1	11/15/2010	AS SPECIFIED DRAWN & PREPARED BY MARCO A. LAUREANO

**SCALE:** 1/8" = 1'-0"

**SHEET:** D-2

**OF:** 9